


NORTH EASTERN RAILWAY

VARANASI DIVISION

PRODUCED BY AN AUTODESK EDUCATIONAL PRODUCT

PRODUCED BY AN AUTODESK EDUCATIONAL PRODUCT

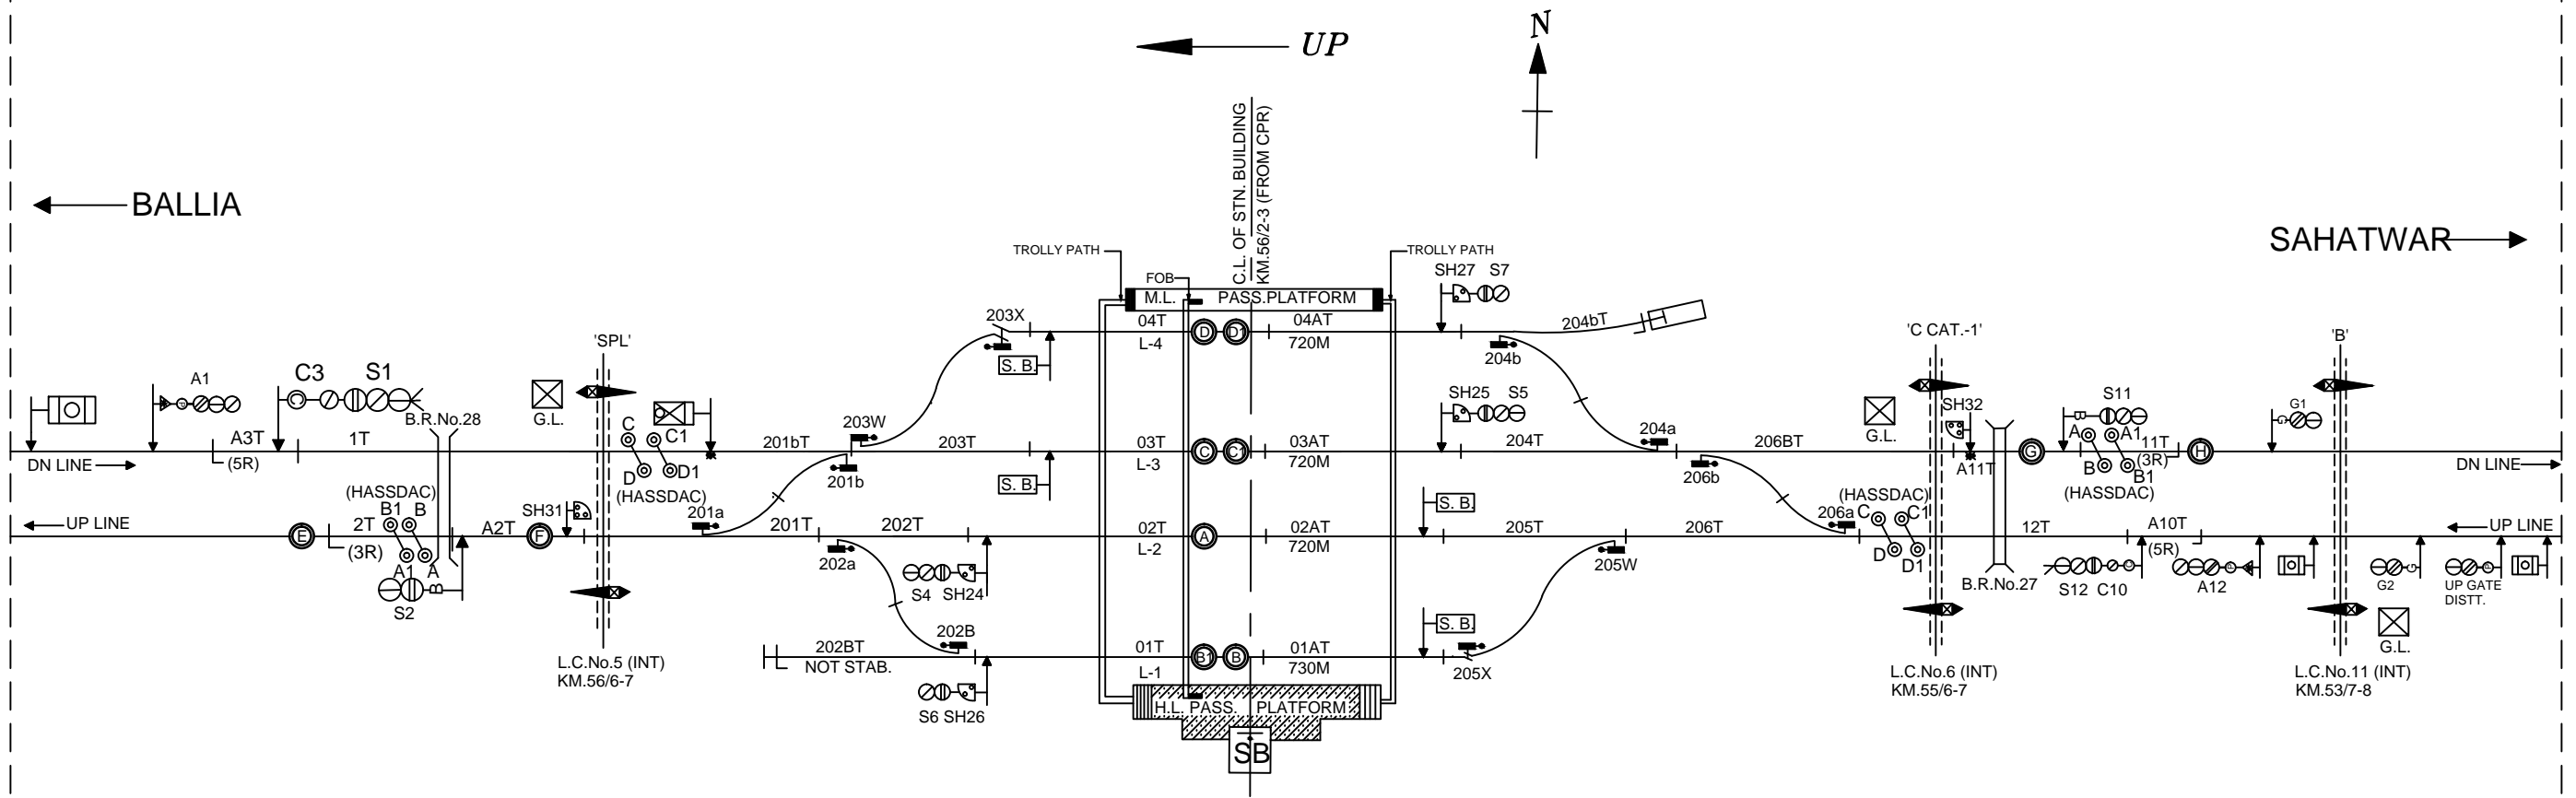

NOTE-

1. GAUGE - B.G.
2. CLASS - B
3. STANDARD OF INTERLOCKING - II(R)
4. BLOCK WORKING -
  - i. BPAC USING BLOCK PANEL WITH UFSBI ON DOUBLE LINE SECTION BANSDIH ROAD - BALLIA
  - ii. BPAC USING BLOCK PANEL WITH UFSBI ON DOUBLE LINE SECTION BANSDIH ROAD - SAHATWAR

NOT TO SCALE BASED ON R.D.No. DY.CSTE/CON/BSB/2021(RD) / 22 ALT- NILL

MINIATURE PLAN  
**BANSDIH ROAD**  
 (BCD)