


NORTH EASTERN RAILWAY

VARANASI DIVISION

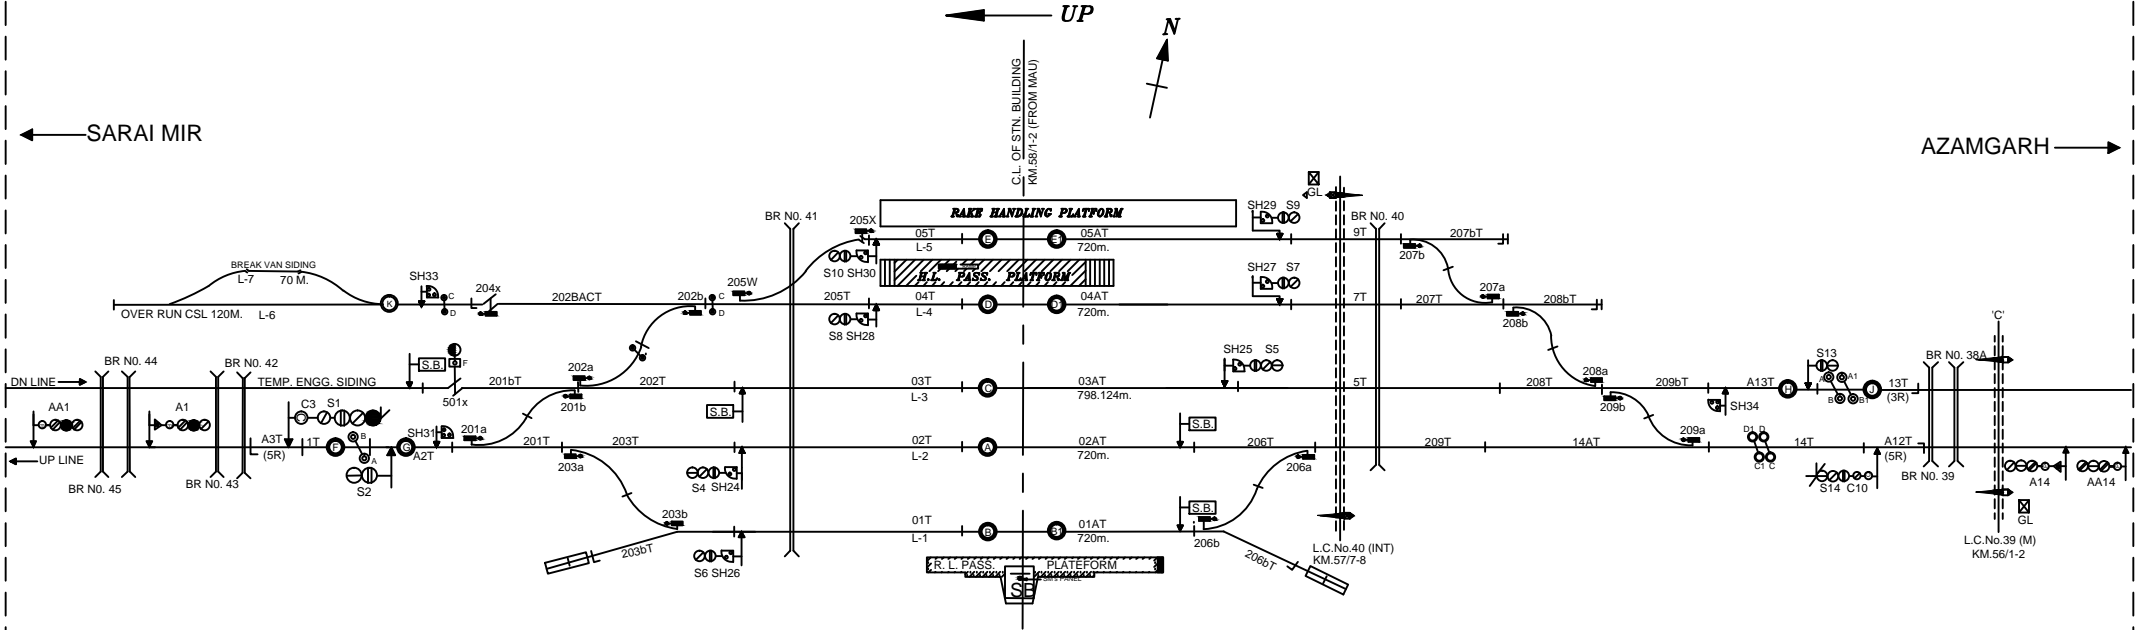

NOTE-

1. GAUGE - B.G.
2. CLASS - B
3. STANDARD OF INTERLOCKING - II EQUIPPED WITH III
4. BLOCK WORKING -
  - i. BETWEEN PHARIHA-AZAMGARH BY MEANS OF HASSDAC USING BLOCK PANEL WITH SSBPAC ON DOUBLE LINE WITH IBS
  - ii. BETWEEN PHARIHA-SARAI MIR BY MEANS OF SSDAC USING BLOCK PANEL WITH UFSBI ON SINGLE LINE.

NOT TO SCALE BASED ON R.D.No. Sr.DSTE/BSS/PHY/2022(RD)/147 ALT. - NIL

MINIATURE PLAN

PHARIHA  
(PHY)