


NORTH EASTERN RAILWAY

VARANASI DIVISION

PRODUCED BY AN AUTODESK EDUCATIONAL PRODUCT

PRODUCED BY AN AUTODESK EDUCATIONAL PRODUCT

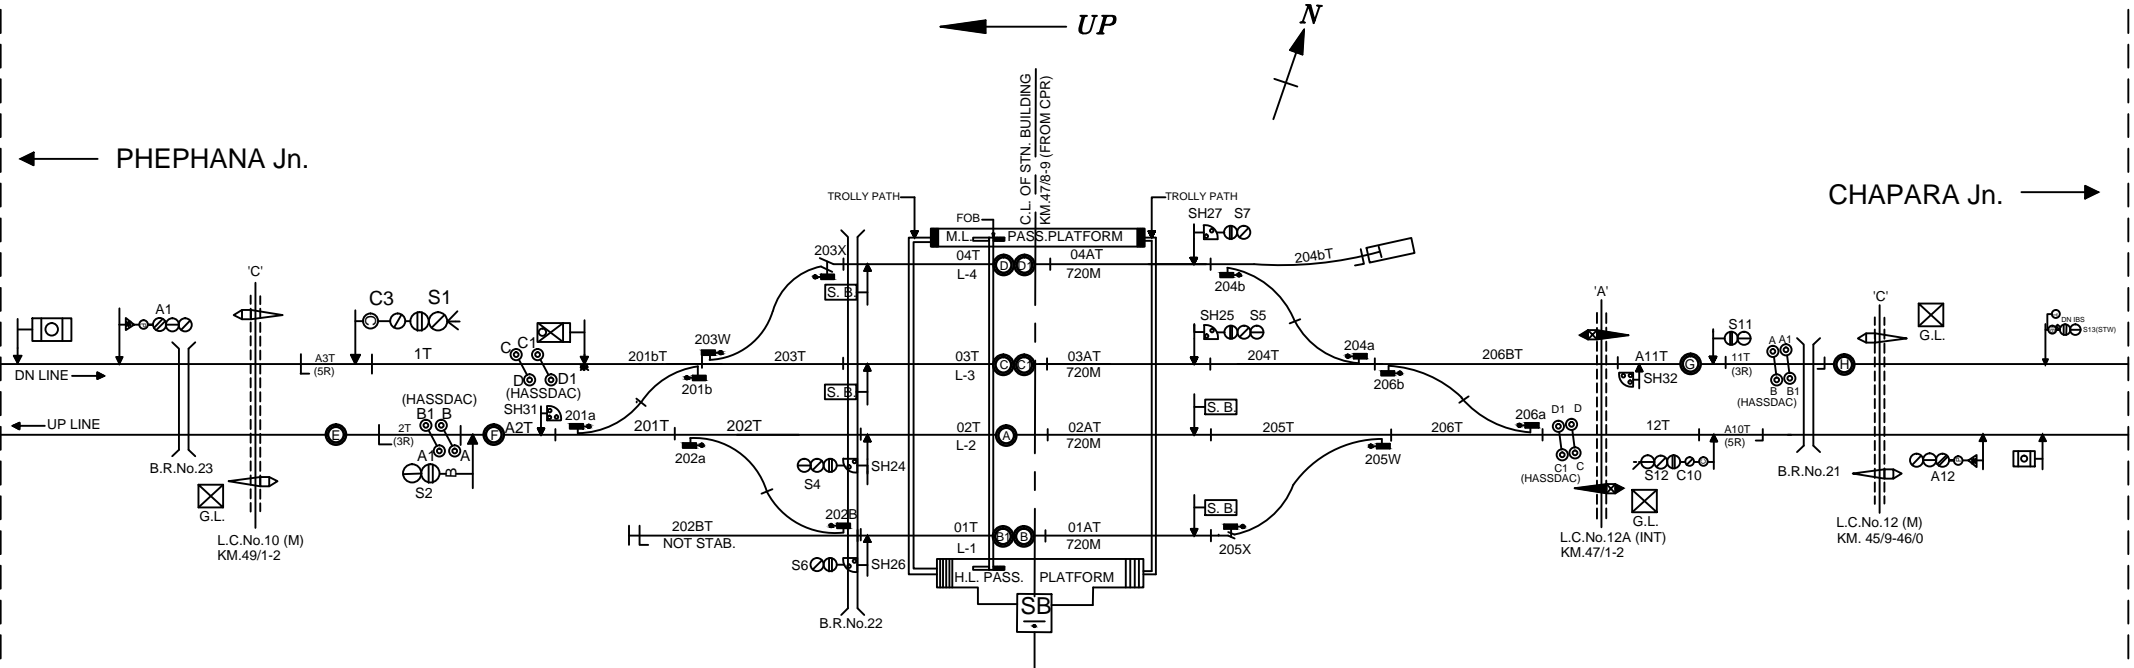

NOTE-

- 1. GAUGE - B.G.
- 2. CLASS - B
- 3. STANDARD OF INTERLOCKING - II(R) E.I.
- 4. BLOCK WORKING -
 - i. BPAC USING BLOCK PANEL WITH UFSBI ON DOUBLE LINE SECTION SAHATWAR - BANSDIH ROAD
 - ii. BPAC USING BLOCK PANEL WITH UFSBI ON DOUBLE LINE SECTION SAHATWAR - SURAIMANPUR (WITH IBS)

NOT TO SCALE BASED ON R.D.No. DY.CSTE/CON/BSB/2022(RD)/12 ALT- NILL

MINIATURE PLAN

SAHATWAR

(STW)