


NORTH EASTERN RAILWAY

VARANASI DIVISION

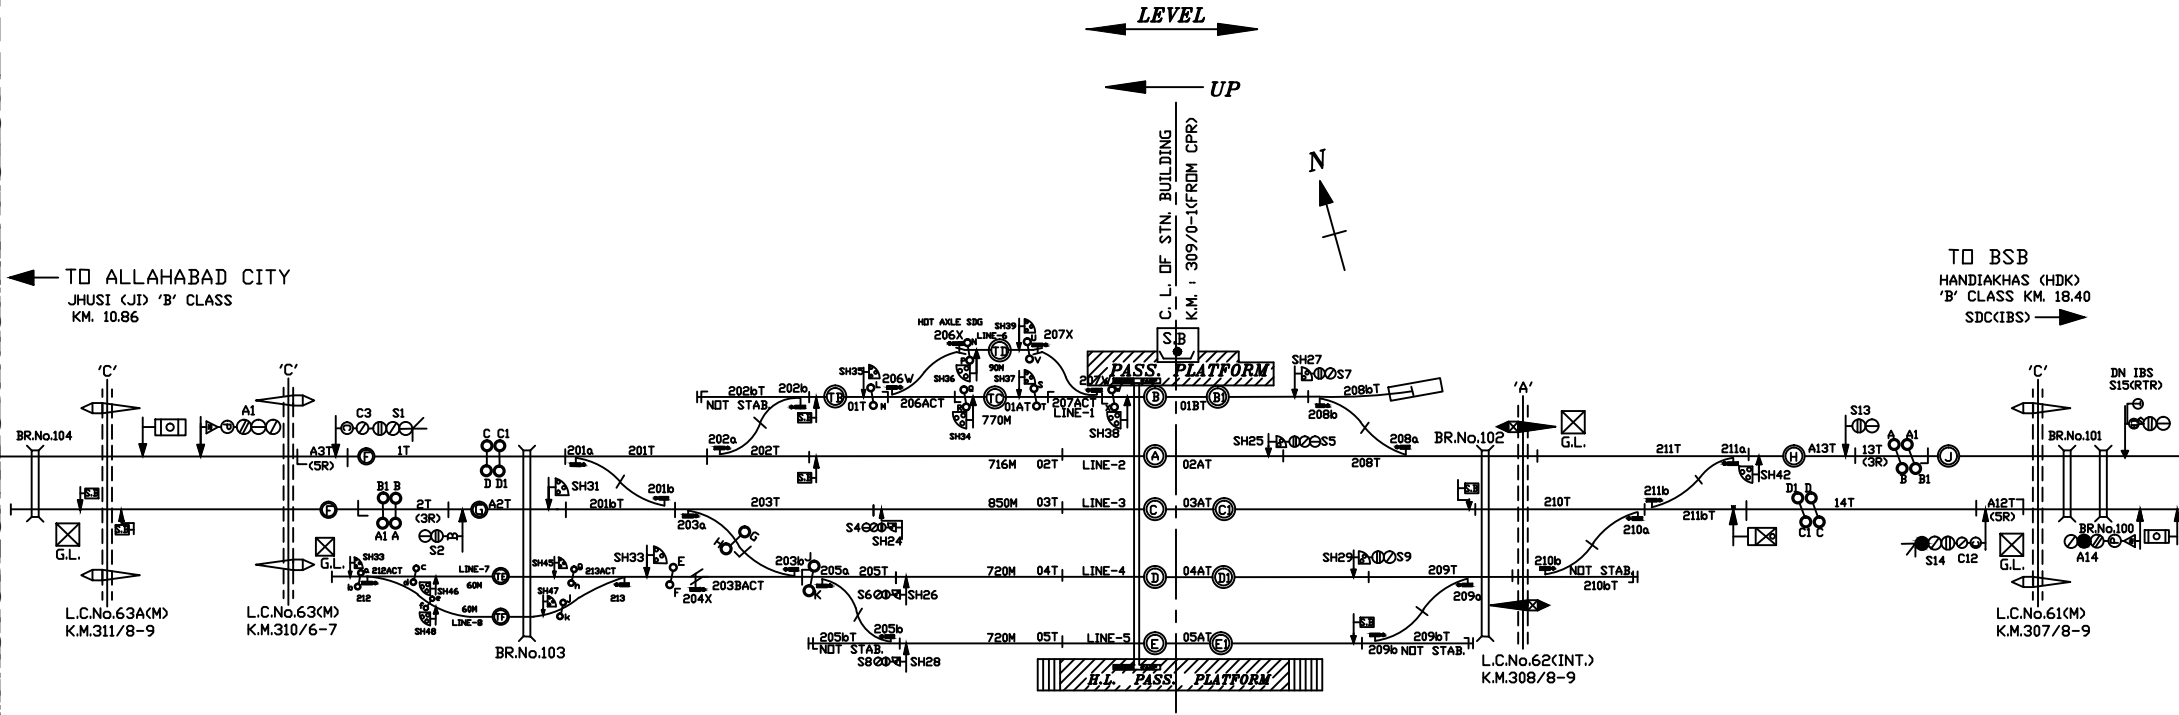

← TO ALLAHABAD CITY
JHUSI (JD) 'B' CLASS
KM. 10.86

TO BSB
HANDIAKHAS (HDK)
'B' CLASS KM. 18.40
SDC (BS) →

NOTE-
 1. GAUGE - B.G.
 2. CLASS - B
 3. STANDARD OF INTERLOCKING - II R (E.I.)
 4. BLOCK WORKING -
 I. BLOCK WORKING BY MEANS OF LOCK & BLOCK INSTRUMENT WITH HASSDAC ON DOUBLE LINE WITH IBS SYSTEM RAMNATHPUR - HANDIA KHAS
 II. BLOCK WORKING BY MEANS OF LOCK & BLOCK INSTRUMENT WITH HASSDAC ON DOUBLE LINE RAMNATHPUR - JHUSI

MINIATURE PLAN
 RAMNATHPUR
 (RTR)

NOT TO SCALE BASED ON RD No. Sr.DSTE/BSB/RTR/(RD)/2021/136 ALT-NILL

PRODUCED BY AN AUTODESK EDUCATIONAL PRODUCT

PRODUCED BY AN AUTODESK EDUCATIONAL PRODUCT