


NORTH EASTERN RAILWAY

VARANASI DIVISION

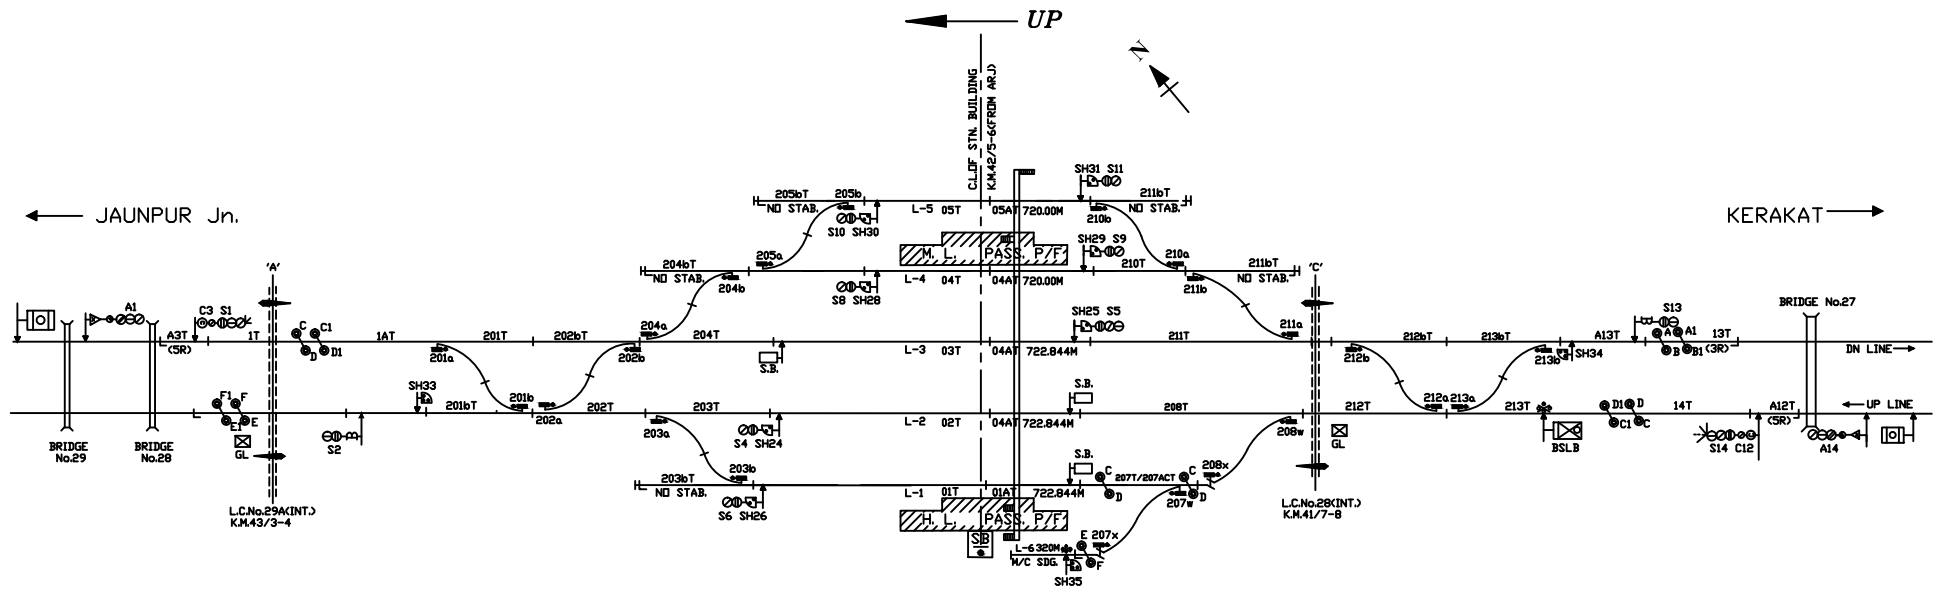

NOTE-

1. GAUGE - B.G.
2. CLASS - B
3. STANDARD OF INTERLOCKING - IICR
4. BLOCK WORKING -
 - I. BLOCK WORKING BPAC USING UFSBI WITH BLOCK PANEL ON D/L SECTION MUFTIGANJ - KERAKAT
 - II. BLOCK WORKING BPAC USING UFSBI WITH BLOCK PANEL ON D/L SECTION MUFTIGANJ - JAUNPUR Jn.

NOT TO SCALE BASED ON RD No. DY.CSTE/CDN./BSB/2022(RD)/16 ALT- 'NIL'

MINIATURE PLAN
 MUFTIGANJ
 (MFJ)