


# NORTH EASTERN RAILWAY

# VARANASI DIVISION

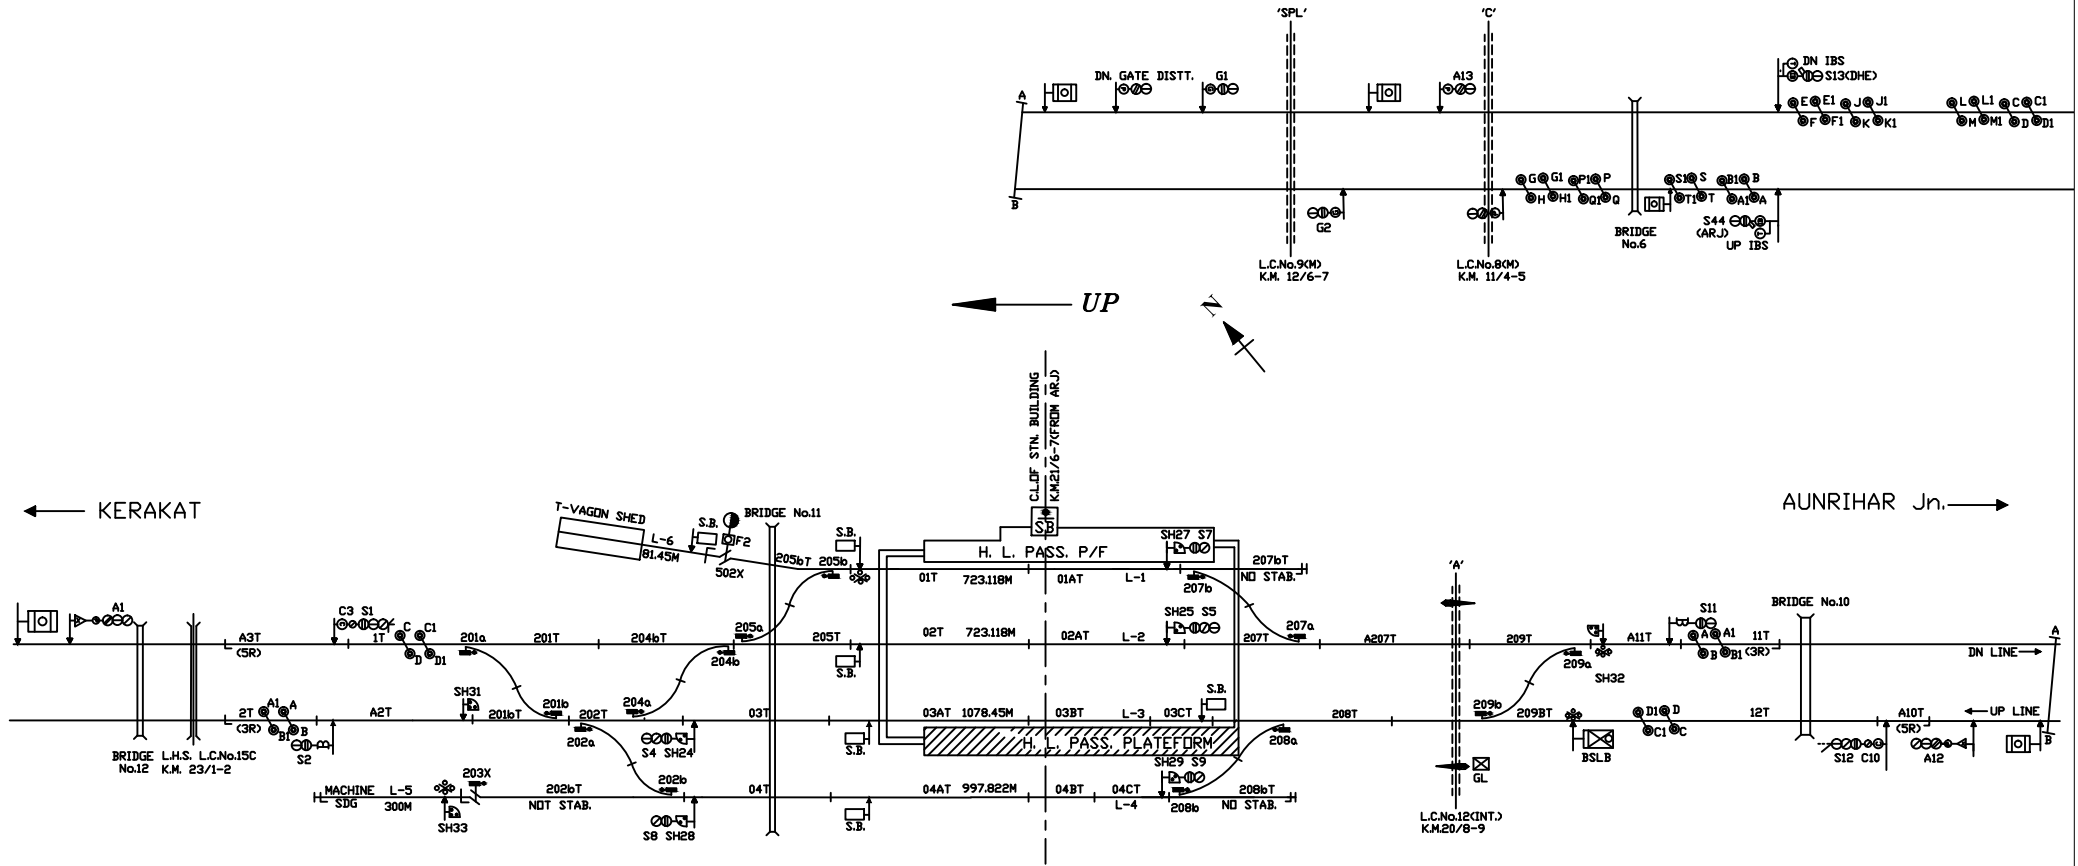

NOT TO SCALE BASED ON RD No. DY.CSTE/CDN./BSB/2021(RD)/1 ALT- 'NILL'

MINIATURE PLAN

---

DOBHI  
(DHE)