


NORTH EASTERN RAILWAY

VARANASI DIVISION

PRODUCED BY AN AUTODESK EDUCATIONAL PRODUCT

PRODUCED BY AN AUTODESK EDUCATIONAL PRODUCT

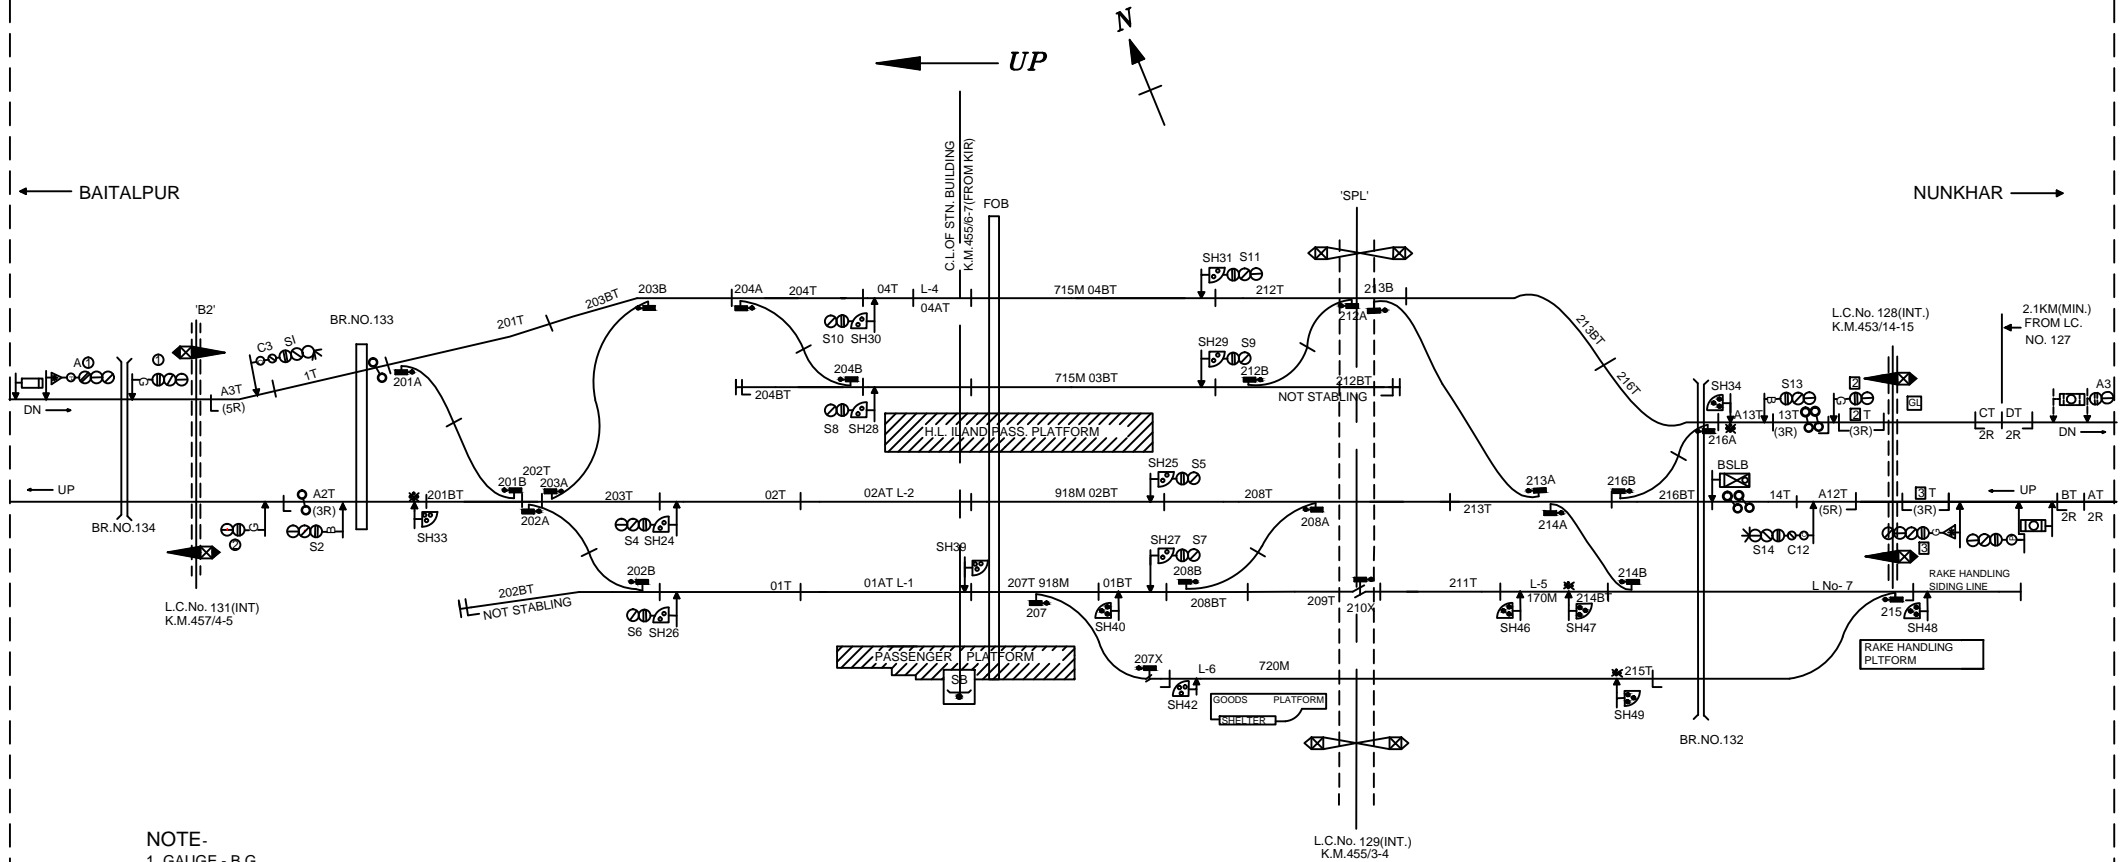

NOTE-

- 1. GAUGE - B.G.
- 2. CLASS - 'B'
- 3. STANDARD OF INTERLOCKING - II R
- 4. BLOCK WORKING -
 - i. LOCK & BLOCK INSTT. WITH AXLE COUNTER ON DOUBLE LINE SECTION DEORIA SADAR - BAITALPUR
 - ii LOCK & BLOCK INSTT. ON DOUBLE LINE WITH IBS SYSTEM IS PROVIDED ON SECTION DEORIA SADAR-NUNKHAR

NOT TO SCALE Sr.DSTE/BSB/2022(RD)/167

MINIATURE PLAN

DEORIA SADAR
(DEOS)