


NORTH EASTERN RAILWAY

VARANASI DIVISION

← UP

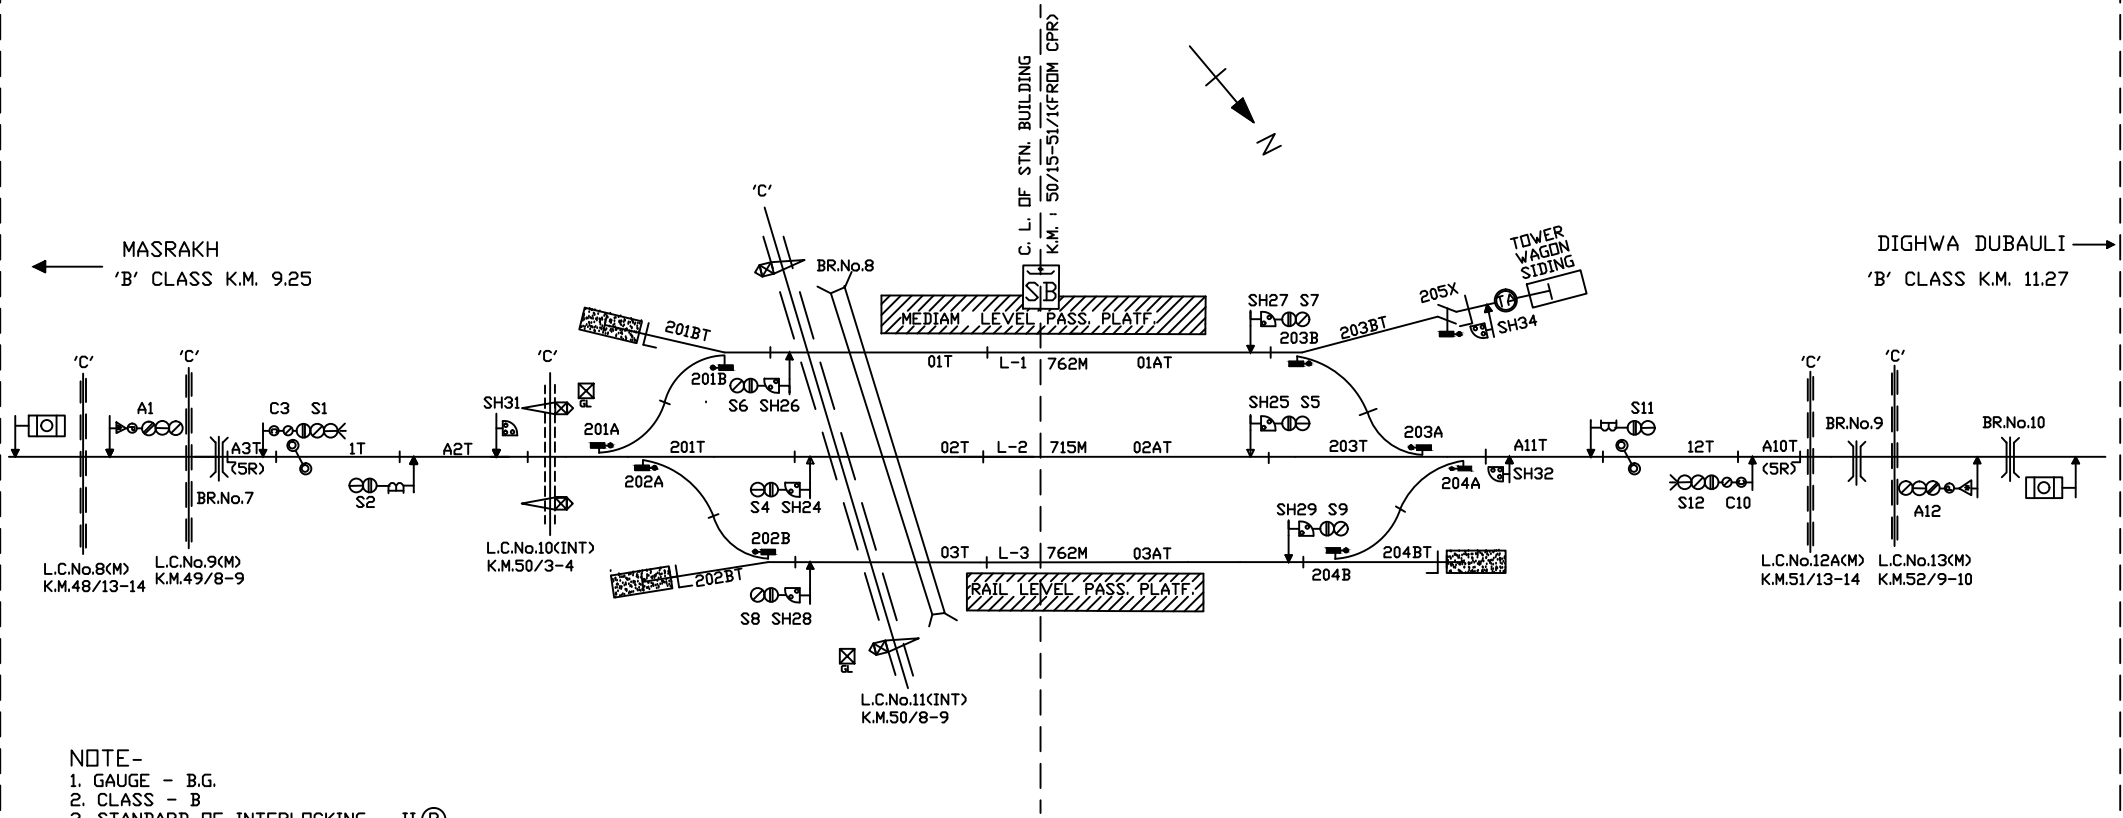

- NOTE-
1. GAUGE - B.G.
 2. CLASS - B
 3. STANDARD OF INTERLOCKING - II (R)
 4. BLOCK WORKING -
 - i. S/L BPAC USING BLOCK PANEL WITH UFSBI ON SECTION RAJAPATTI - DIGHWA DUBAULI
 - ii S/L BPAC USING BLOCK PANEL WITH UFSBI ON SECTION RAJAPATTI - MASRAKH

NOT TO SCALE BASED ON RD No. DSTE/C/HQ/GKP/2016(RD)/6 ALT-'E'

MINIATURE PLAN

RAJAPATTI

(RPV)

PRODUCED BY AN AUTODESK EDUCATIONAL PRODUCT

PRODUCED BY AN AUTODESK EDUCATIONAL PRODUCT