

NORTH EASTERN RAILWAY

VARANASI DIVISION

PRODUCED BY AN AUTODESK EDUCATIONAL PRODUCT

PRODUCED BY AN AUTODESK EDUCATIONAL PRODUCT

UP



C.L. OF STN BUILDING
K.M. 485/12 (FROM KIB)


RAIL LEVEL RACK HAND PLATT

MEDIAM PASS. PLATFORM

MEDIAM PASS. PLATFORM

KUSAMHI

CHAURI CHAURA

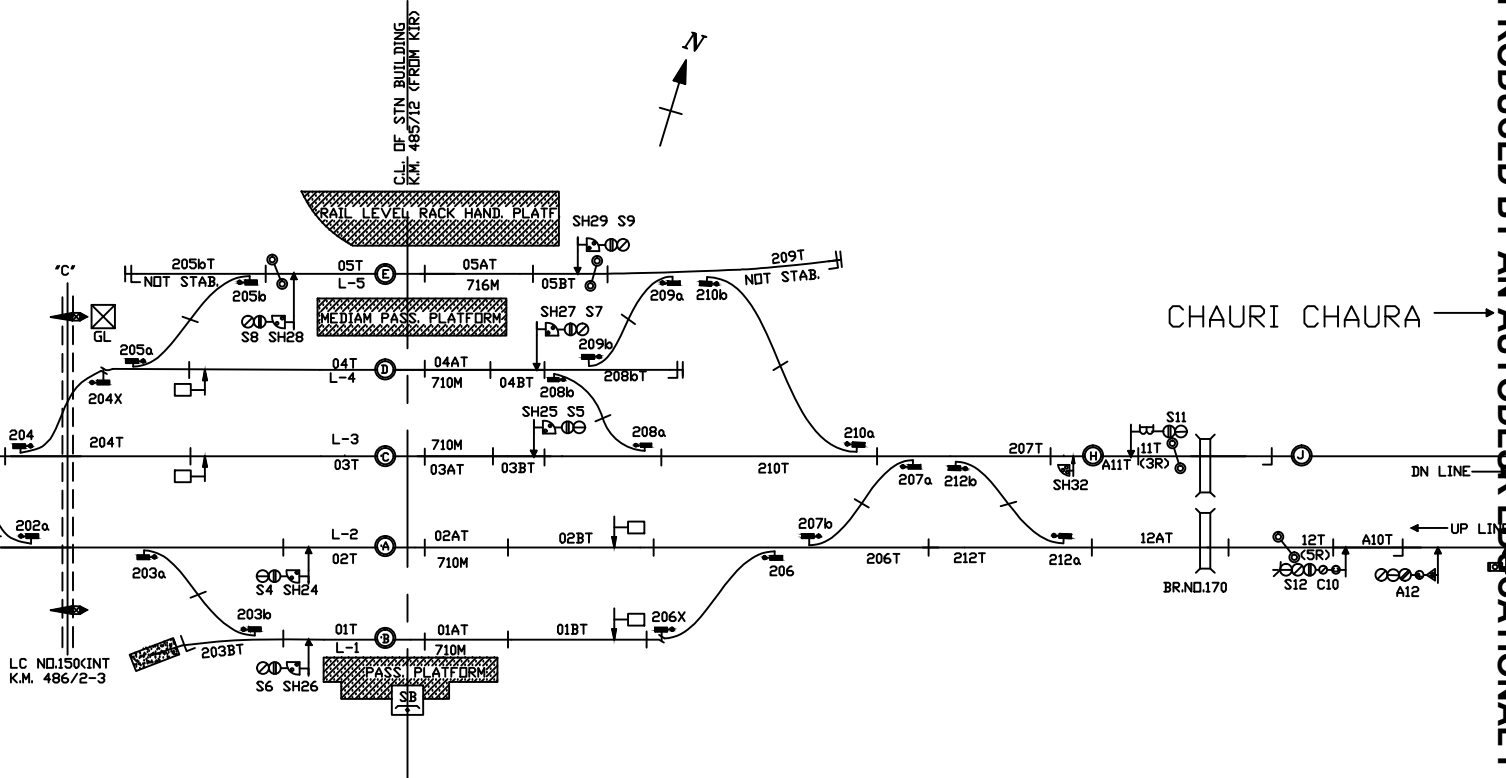

NOTE-

1. GAUGE - B.G.
2. CLASS - B
3. STANDARD OF INTERLOCKING - IIR
4. BLOCK WORKING -
 - i. LOCK & BLOCK INSTT. WITH A/C ON SECTION SARDARNAGAR - CHAURI CHAURA
 - ii. LOCK & BLOCK INSTT. WITH A/C ON SECTION SARDARNAGAR - KUSAMHI

NOT TO SCALE

Sr.DSTE/BSB/2021(RD)/132 ALT-A

MINIATURE PLAN

SARDARNAGAR
(SANR)