


NORTH EASTERN RAILWAY

VARANASI DIVISION

NOTE-

1. GAUGE - B.G.
2. CLASS - B
3. STANDARD OF INTERLOCKING - III
4. BLOCK WORKING -
 - i. IBS PROVIDED BETWEEN BHATNI - BHATPAR RANI WITH LOCK AND BLOCK INSTT. ON BOTH SIDES.
 - ii. LOCK AND BLOCK INSTT. WITH A/C SYSTEM ON SECTION BHATNI - NUNKHAR
 - iii. BPAC WITH UFSBI ON SECTION BHATNI - SALEMPUR Jn.

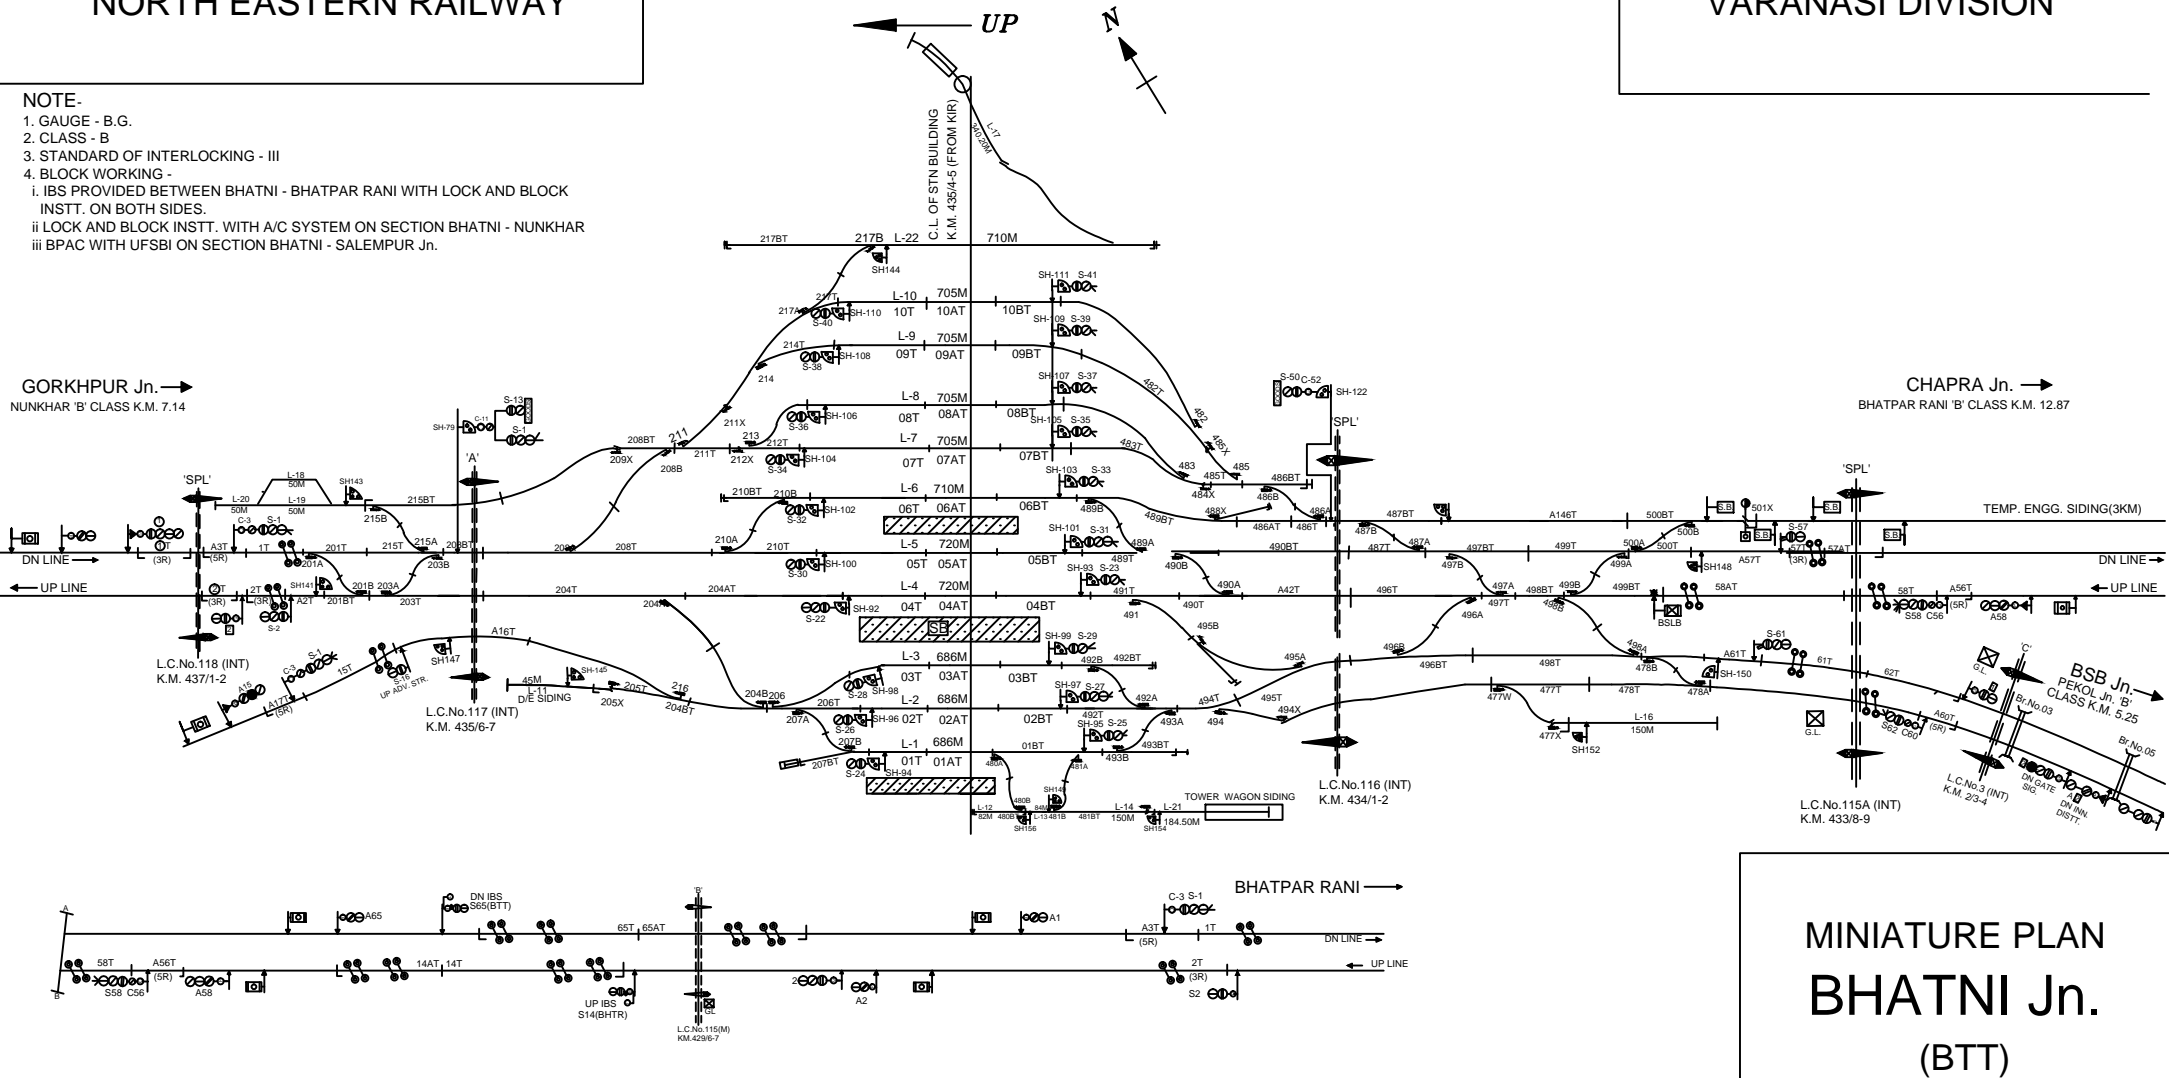

MINIATURE PLAN BHATNI Jn. (BTT)

NOT TO SCALE BASED ON RD No. SR.DSTE/BSB/2016(RD)/15 ALT-A