


NORTH EASTERN RAILWAY

VARANASI DIVISION

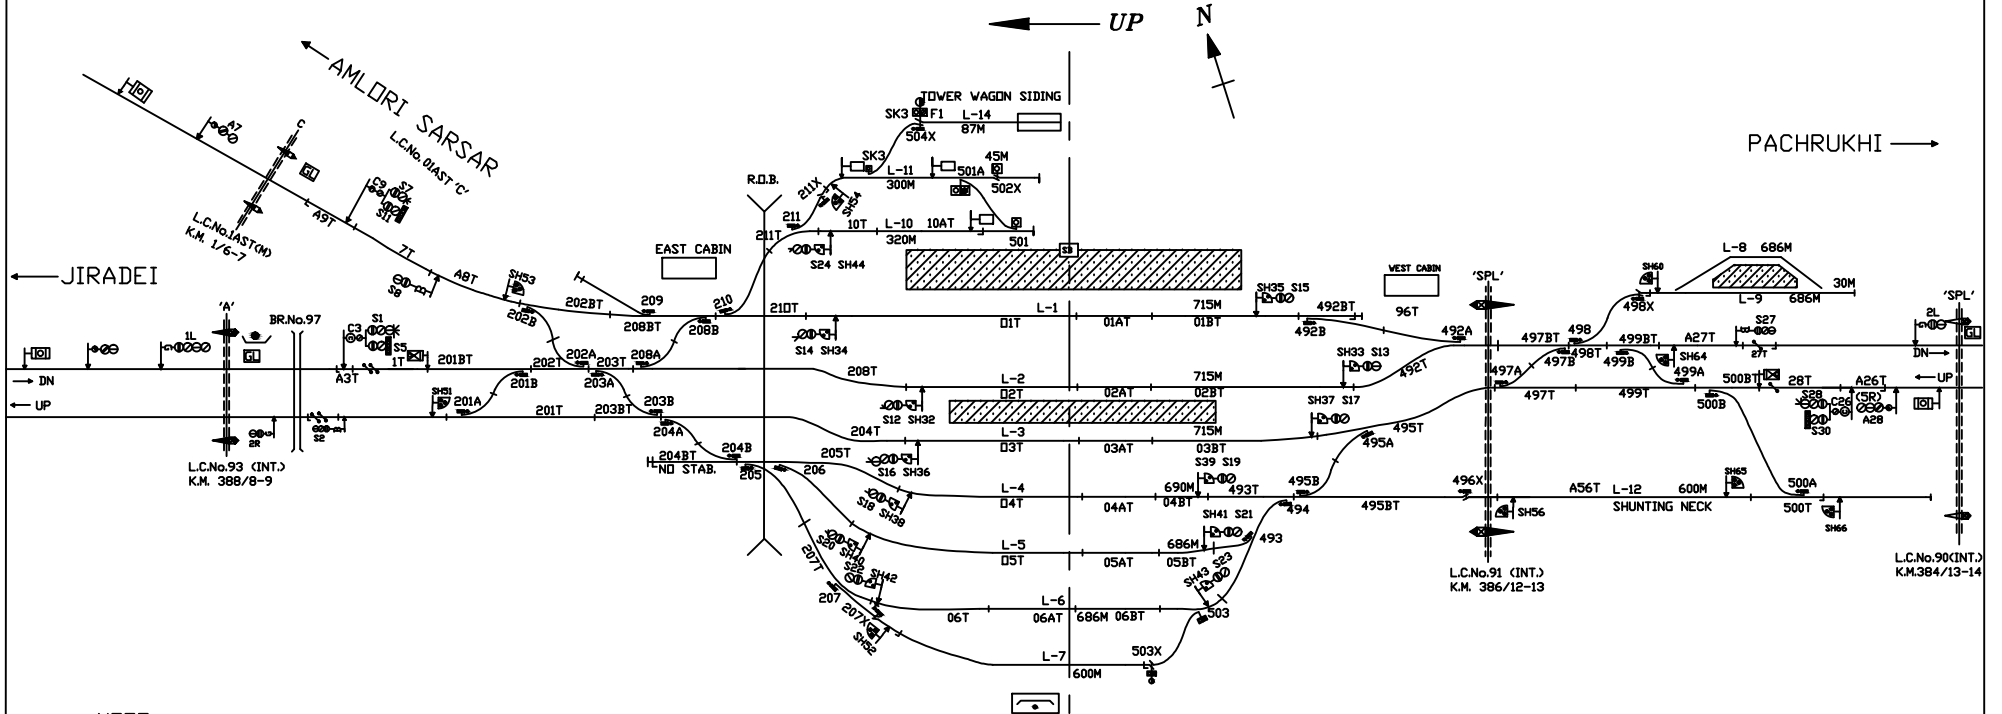

NOTE-

1. GAUGE - B.G.
2. CLASS - B
3. STANDARD OF INTERLOCKING - III
4. BLOCK WORKING
  - I. LOCK & BLOCK INSTT. WITH A/C ON SECTION SIVAN - PACHRUKHI
  - II. IBS PROVIDED BETWEEN SIVAN - JIRADEI WITH LOCK AND BLOCK INSTT. ON BOTH SIDES.
  - III. DIADO TOKENLESS BLOCK INSTT. ON SECTION SIVAN - AMLORI SARSAR

NOT TO SCALE BASED ON RD No. SR.DSTE/BSB/2016(RD)/21

MINIATURE PLAN

SIVAN Jn.  
(SV)