


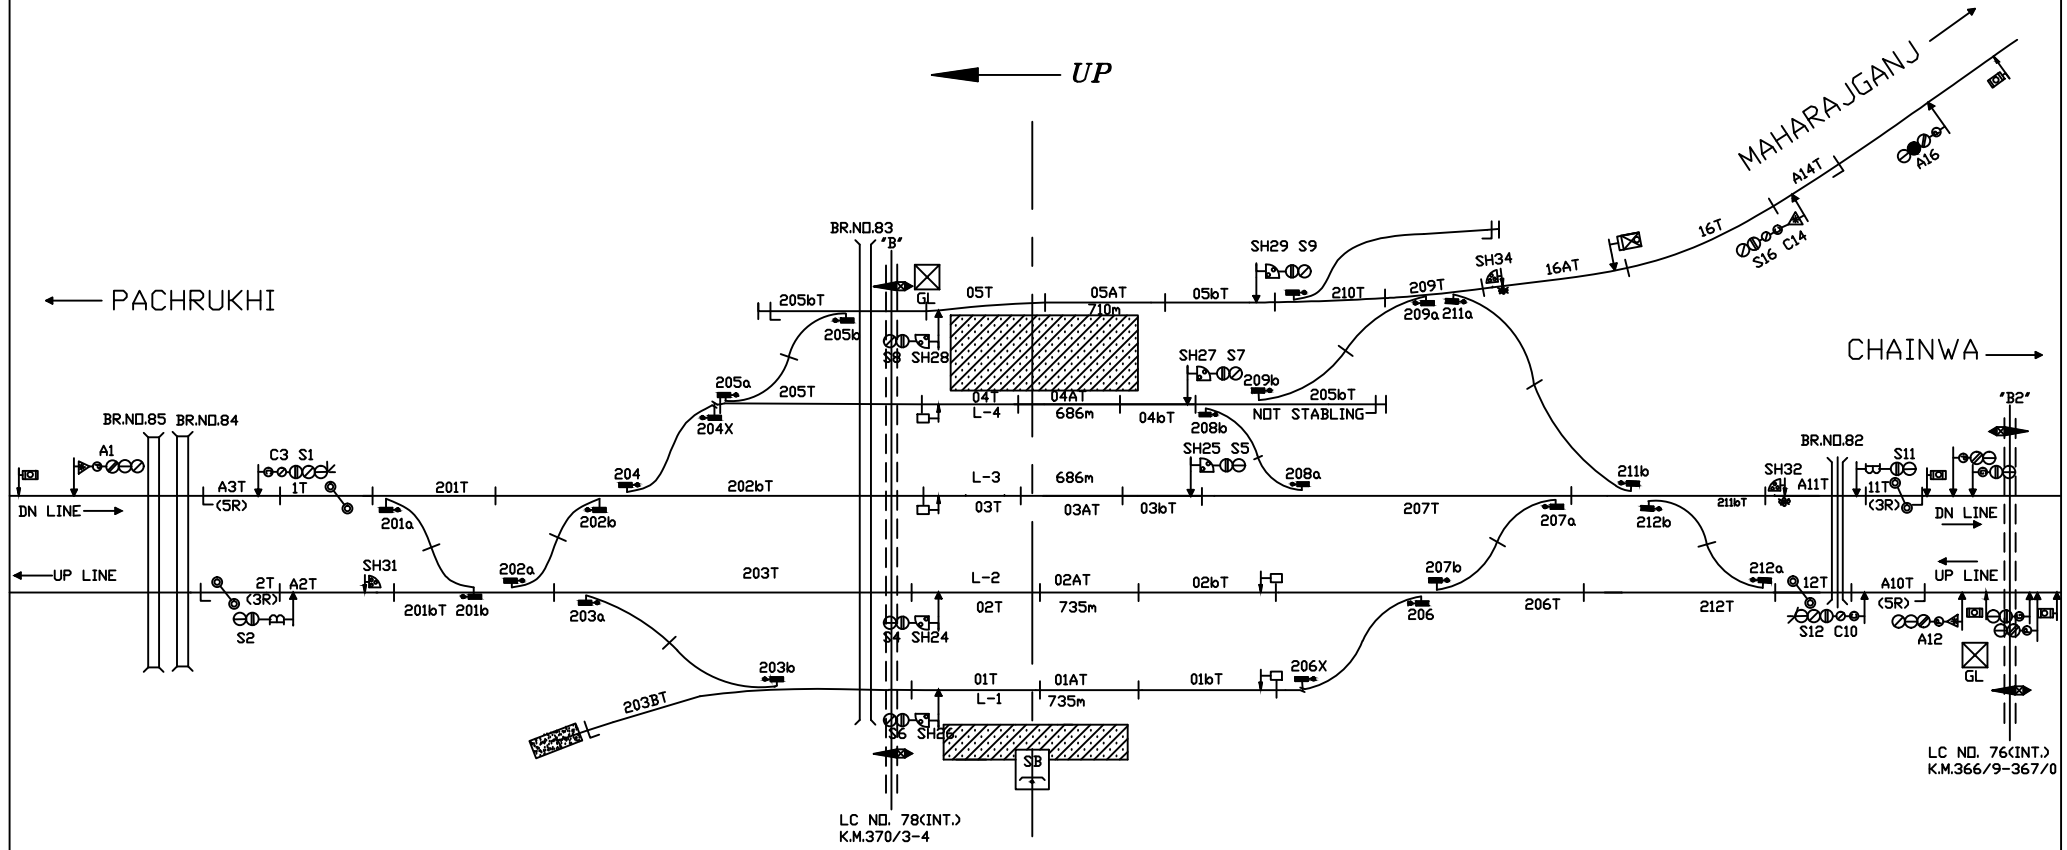

← UP



1. GAUGE - B.G.
2. CLASS - B
3. STANDARD OF INTERLOCKING - III
4. BLOCK WORKING -
 - i. LOCK & BLOCK INSTT. WITH A/C ON SECTION DURAUNDHA - CHAINWA
 - ii. LOCK & BLOCK INSTT. WITH A/C ON SECTION DURAUNDHA - PACHRUKHI
 - iii. ONE TRAIN ONLY SYSTEM ON SECTION DURAUNDHA - MASRAKH

NOT TO SCALE

BASED ON RD No. DSTE/C/GKP/2018(RD)/2 ALT-A

MINIATURE PLAN

DURAUNDHA Jn.
(DDA)