


NORTH EASTERN RAILWAY

VARANASI DIVISION

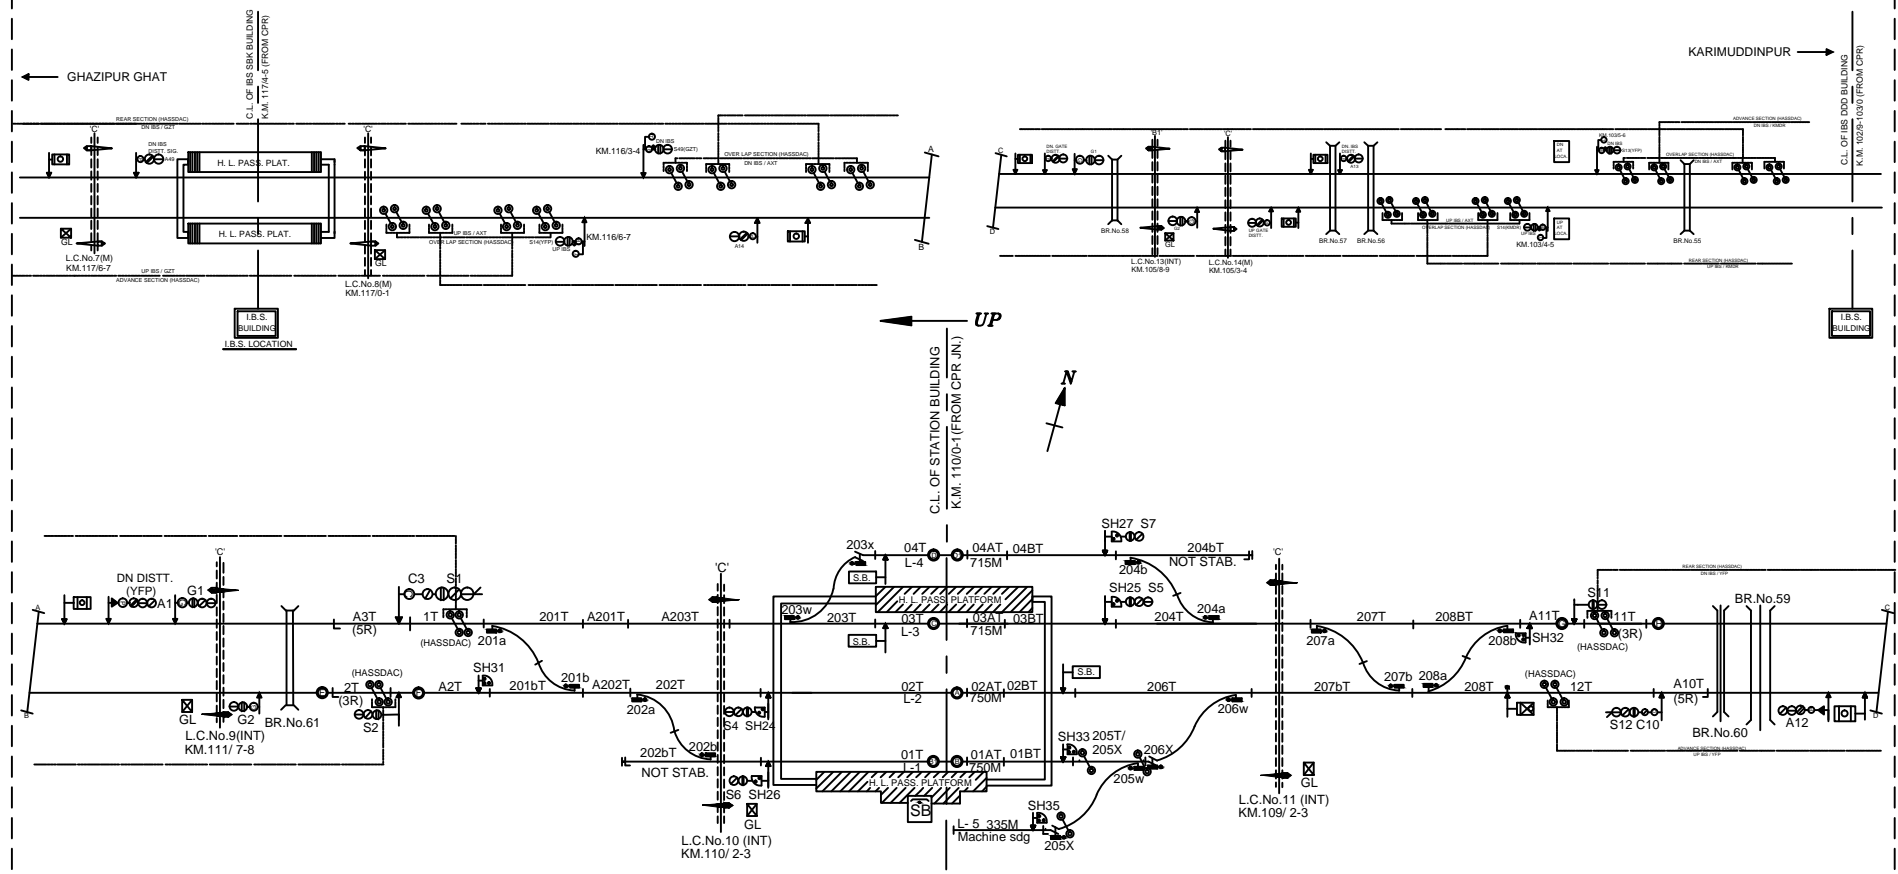

- NOTE -**
1. GAUGE - B.G.
 2. CLASS - B
 3. STANDARD OF INTERLOCKING - II(R)
 4. BLOCK WORKING -
 - i. BLOCK WORKING BY MEANS OF BPAC USING UFSBI WITH AXLE COUNTER ON D / L SECTION YUSUFPUR-GHAZIPUR GHAT
 - ii. BLOCK WORKING BY MEANS OF BPAC USING UFSBI WITH AXLE COUNTER ON D / L SECTION YUSUFPUR-KARIMUDDINPUR

NOT TO SCALE BASED ON R.D.No. DY. CSTE/ CON./BSB/2022(RD) / 15 ALT- 'A'

MINIATURE PLAN
YUSUFPUR
(YFP)