


NORTH EASTERN RAILWAY

VARANASI DIVISION

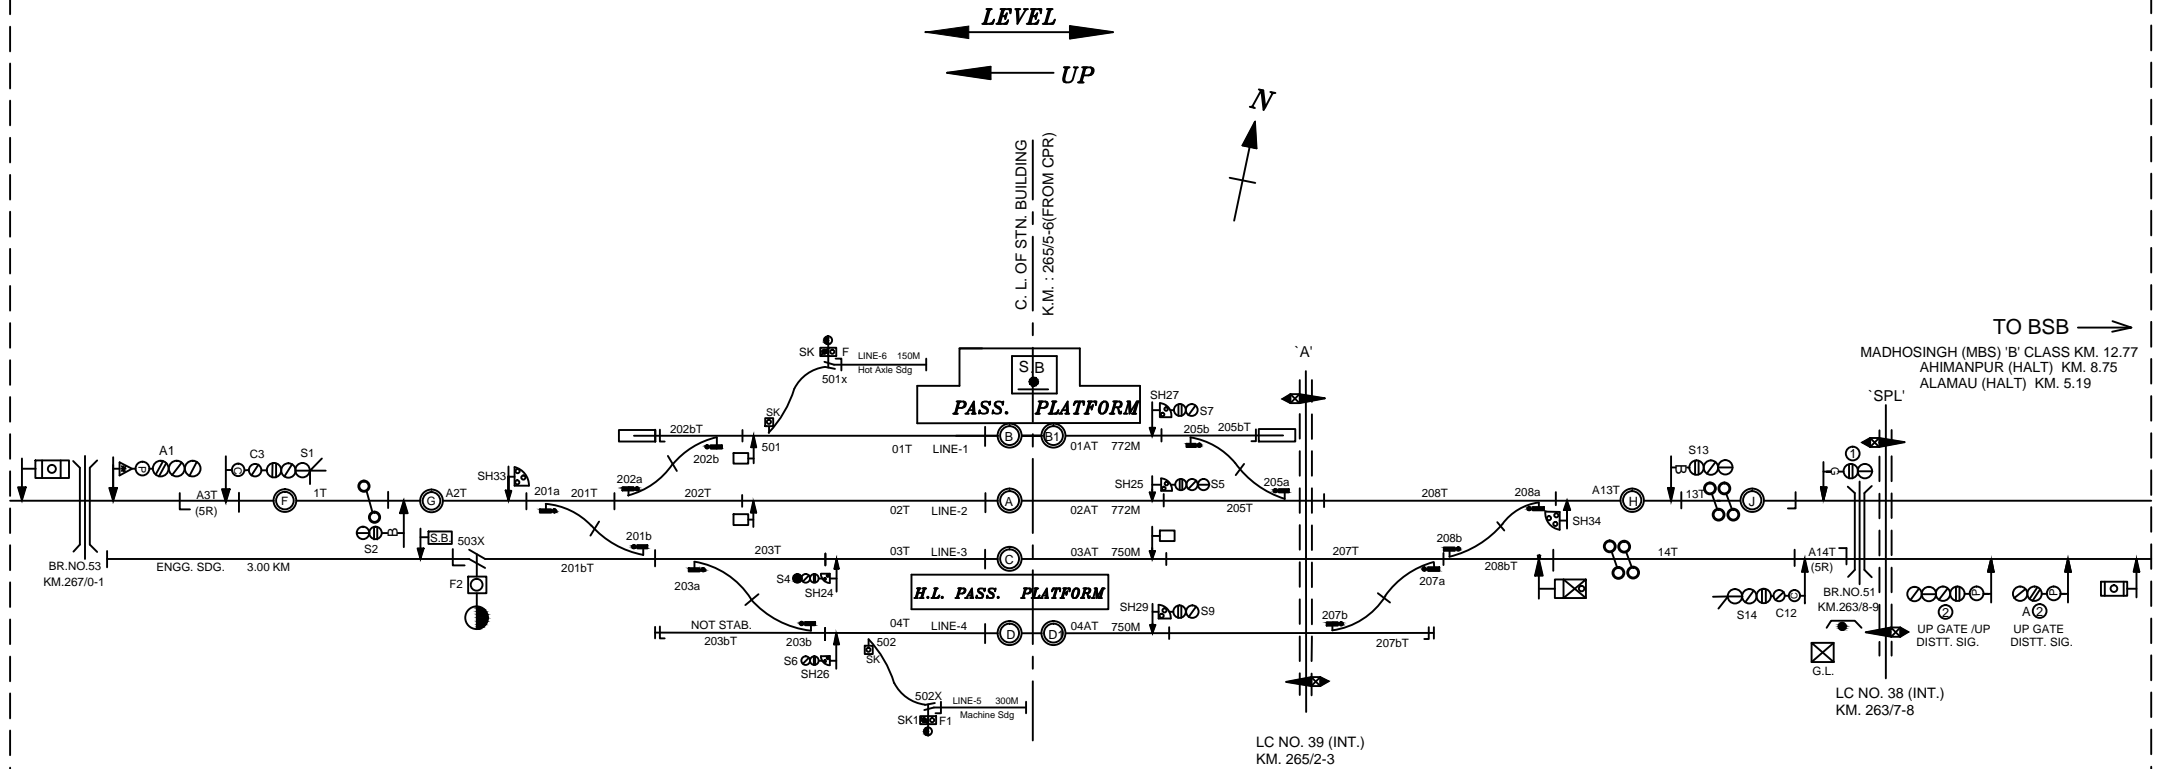

NOTE-

- 1. GAUGE - B.G.
- 2. CLASS - B
- 3. STANDARD OF INTERLOCKING - II R (E.I.)
- 4. BLOCK WORKING -
 - i. DOUBLE LINE LOCK & BLOCK INSTT.WITH IBS ON SECTION GYANPUR - MADHOSINGH
 - ii SINGLE LINE DAIDO TYPE TOKENLESS BLOCK INSTT.WITH A/C ON SECTION GYANPUR - JANGIGANJ

NOT TO SCALE BASED ON RD No. Sr.DSTE/BSB/GYN/(RD)/2020/123 ALT-NILL

MINIATURE PLAN

GYANPUR ROAD
(GYN)