


2

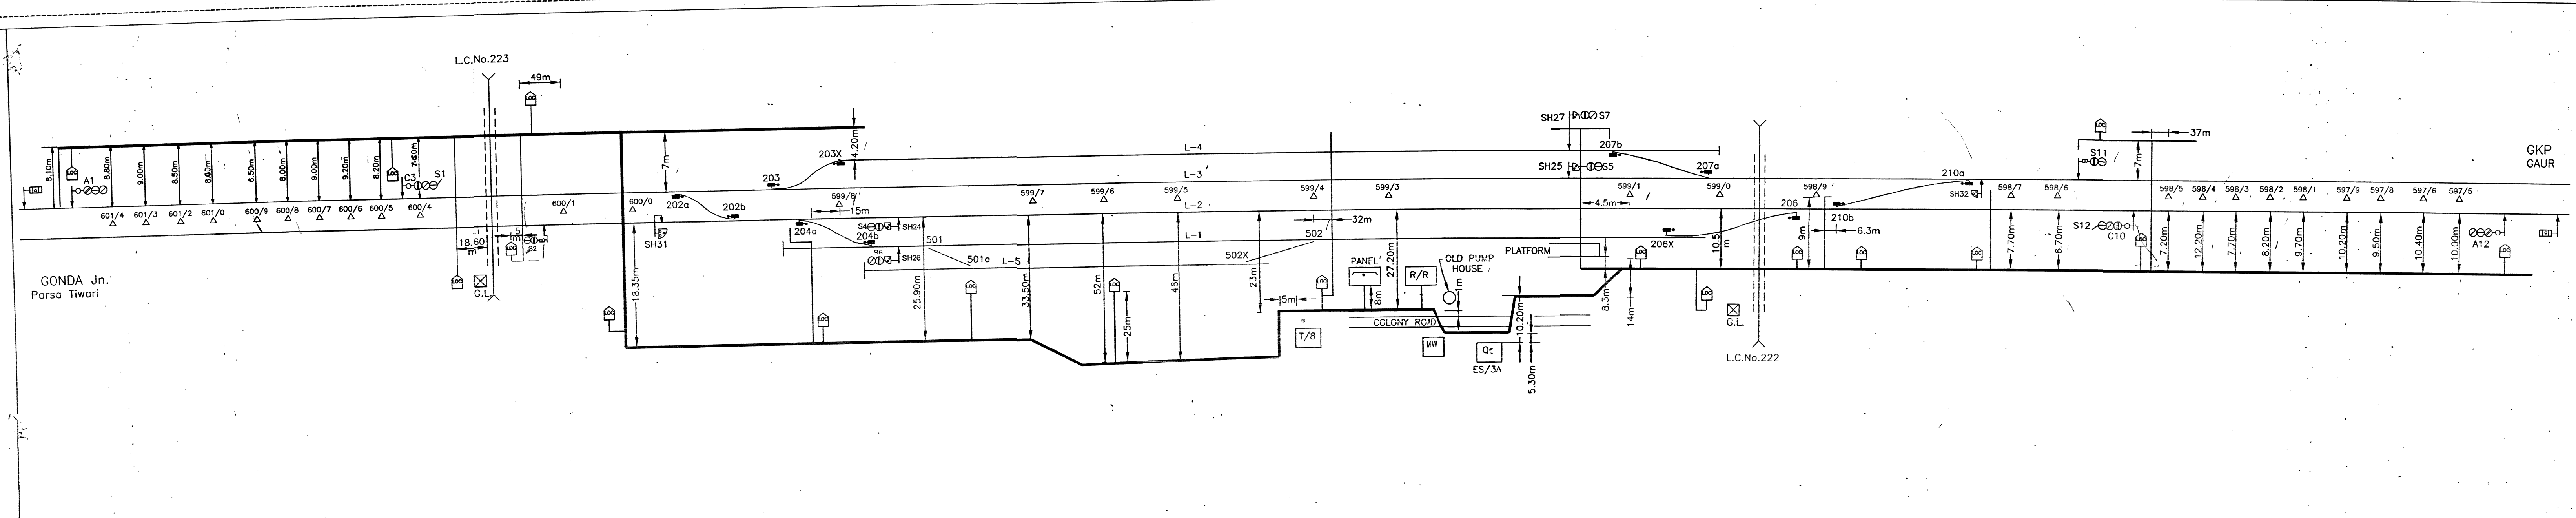

NOTE—
 --- CABLE ROUTE
 Δ --- HECTOMETER POST

PREPARED BY M/S MODERN ELECTRONICS GORAKHPUR K.Sharma	CHECKED SSE(SIG)/CON/ HQ/GKP	APPROVED DSTE/CON/WGKP	CABLE ROUTE PLAN	BABHNAN NORTH EASTERN RAILWAY	DRAWING No. DY.CSTE/CON/ LD/09 / 2
SSE/CON/SIG/GKP	JE/CON/DRG	ASTE/CON/WGKP			SH.No. 1