
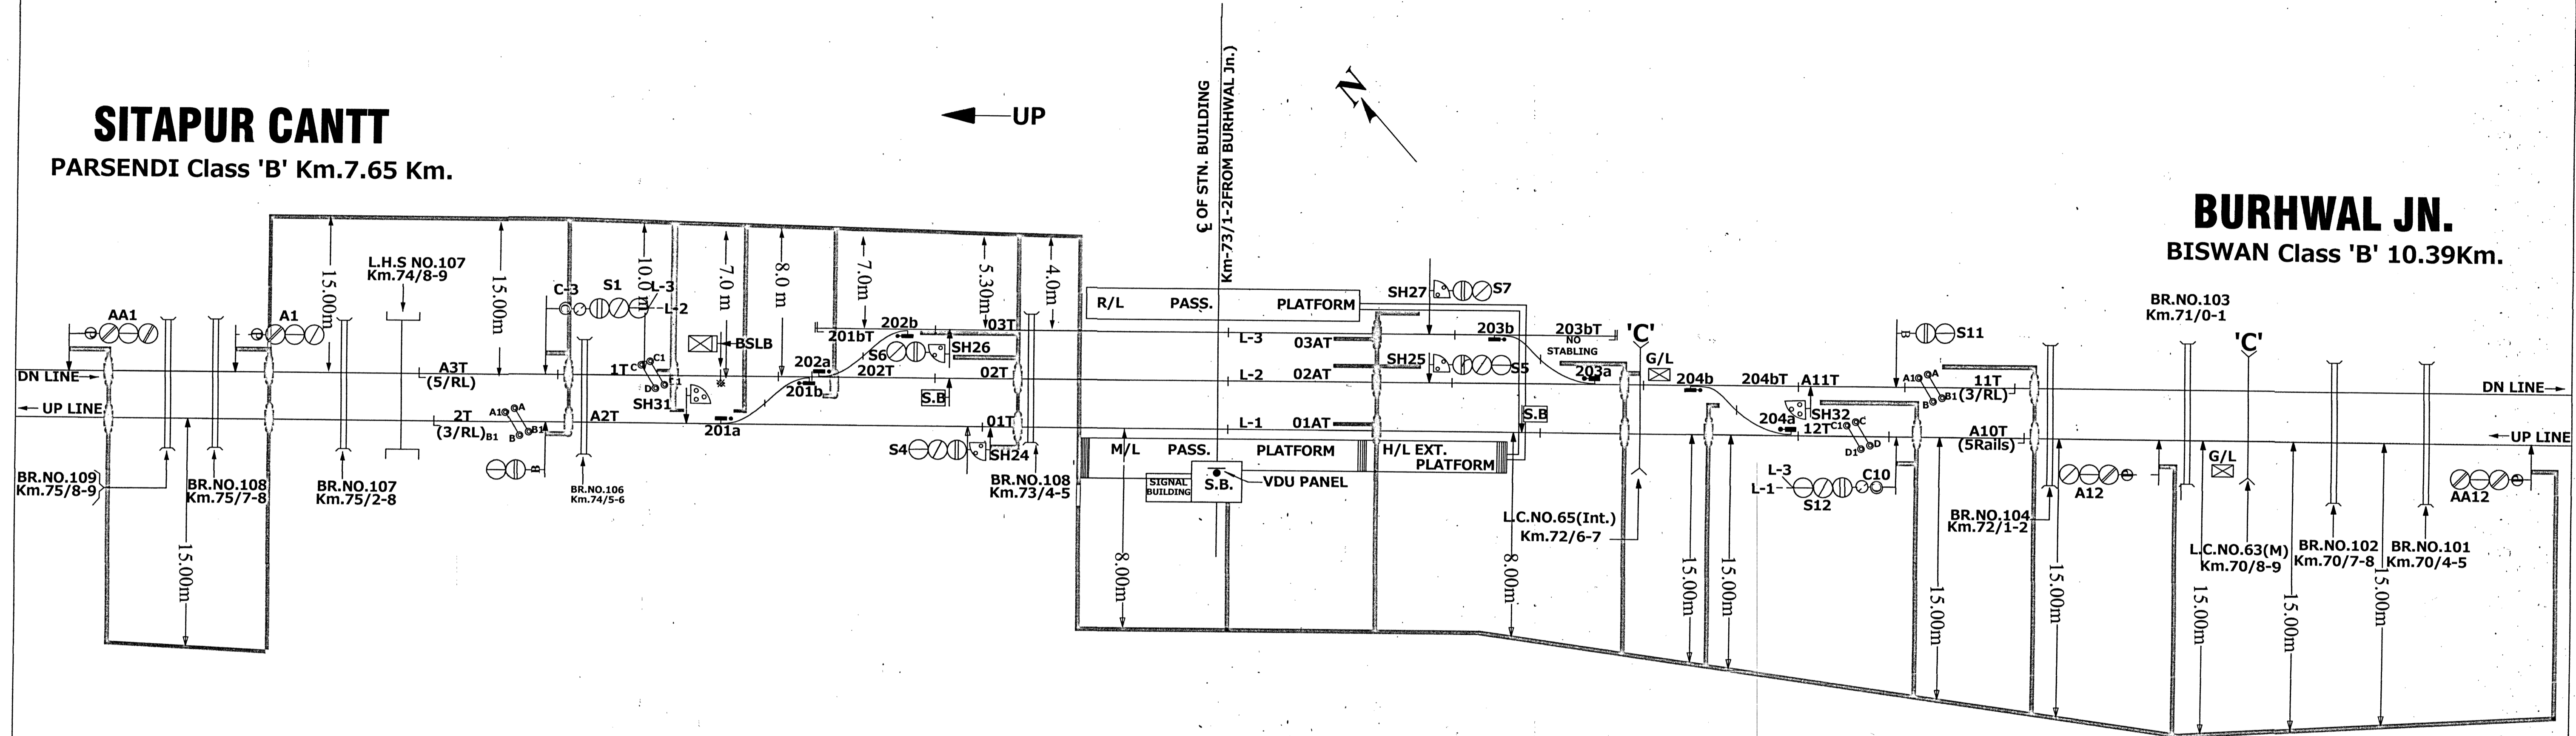


SITAPUR CANTT

PARSENDI Class 'B' Km.7.65 Km.

← UP

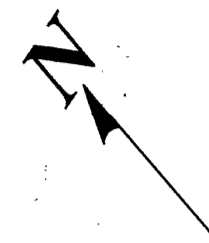

BISWAN Class 'B' 10.39Km.

PREPARED BY	
M/S THAKUR ENTERPRISES JUNUS PATNA COLLEGE SQUARE, CUTTACK 753003	
CONTRACTOR	ENGINEER

			CABLE ROUTE PLAN	DRAWING No.
SSE/SIG/ASH	ADSTE/LJN	SrDSTE/LJN	RAMAIPUR DIVISION - LJN	Dy.CSTE/Con./LJN/ CRP/RAMR/2022/ DATE :- .07.2022

BASED ON SIGG.PLAN NO.NER/LJN/RAMR/SIP/2022/VER.ZERO