


CABLE ROUTE PLAN TIKRI

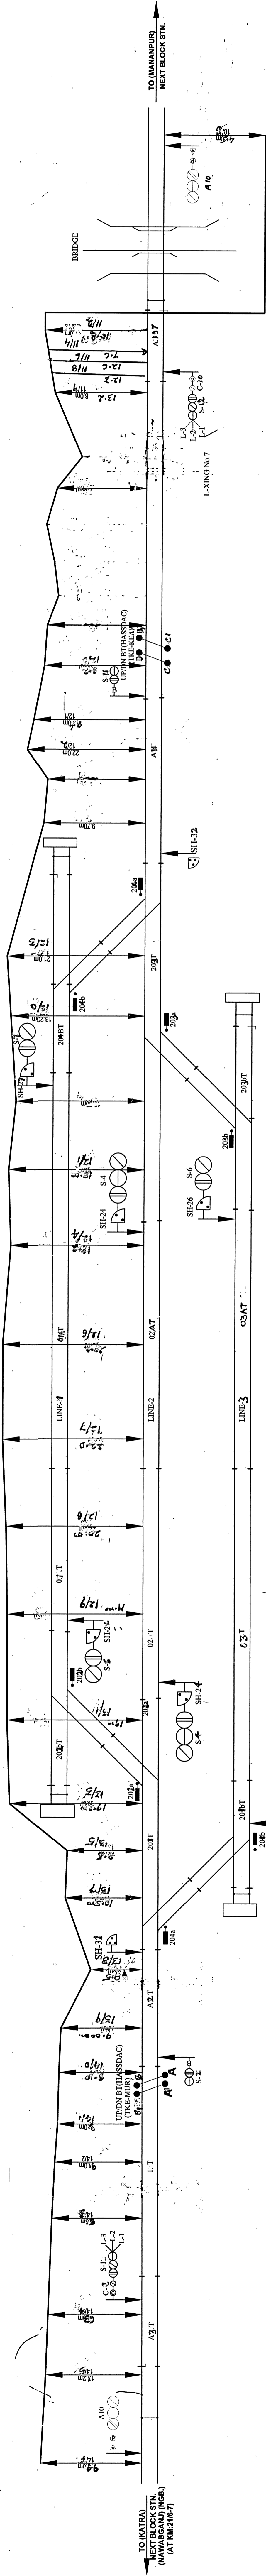

(TENTATIVE)

SUBMITTED BY	SONALI ENTERPRISES, DANAPUR <i>Soni</i>	PREPARED BY	 Skylark Designer & Engineers Pvt. Ltd. PATNA NOIDA Chotti Badalpara, Khagauli, Patna-801105	DRAWN BY	 N.E.R	APPROVED	 Sr.DSTEIL/JN	CHECKED	 25/6/21	CABLE ROUTE PLAN	TIKRI (KEA-MUR)	SH. NO. 1/1
								ASTEIGD	SSE/IG/GD.			