


NORTH EASTERN RAILWAY

VARANASI DIVISION

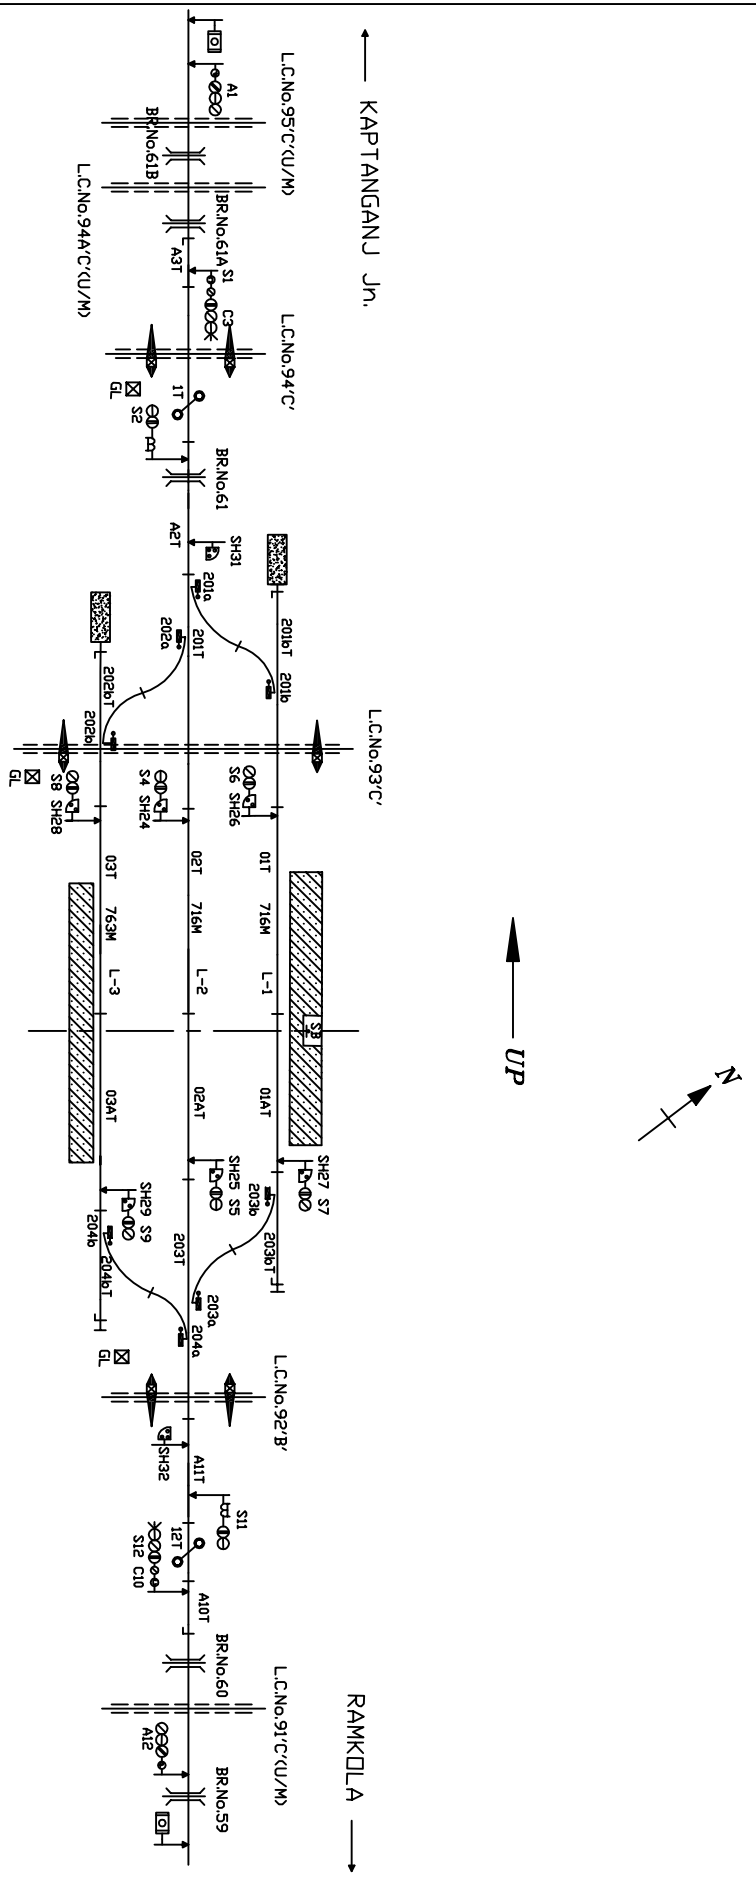

NOT TO SCALE BASED ON RD No. DSTE/C/EAST/GKP/2011(RD)/7 ALT-NIL

MINIATURE PLAN

LAKSHMIGANJ

(LIJ)