


NORTH EASTERN RAILWAY

VARANASI DIVISION

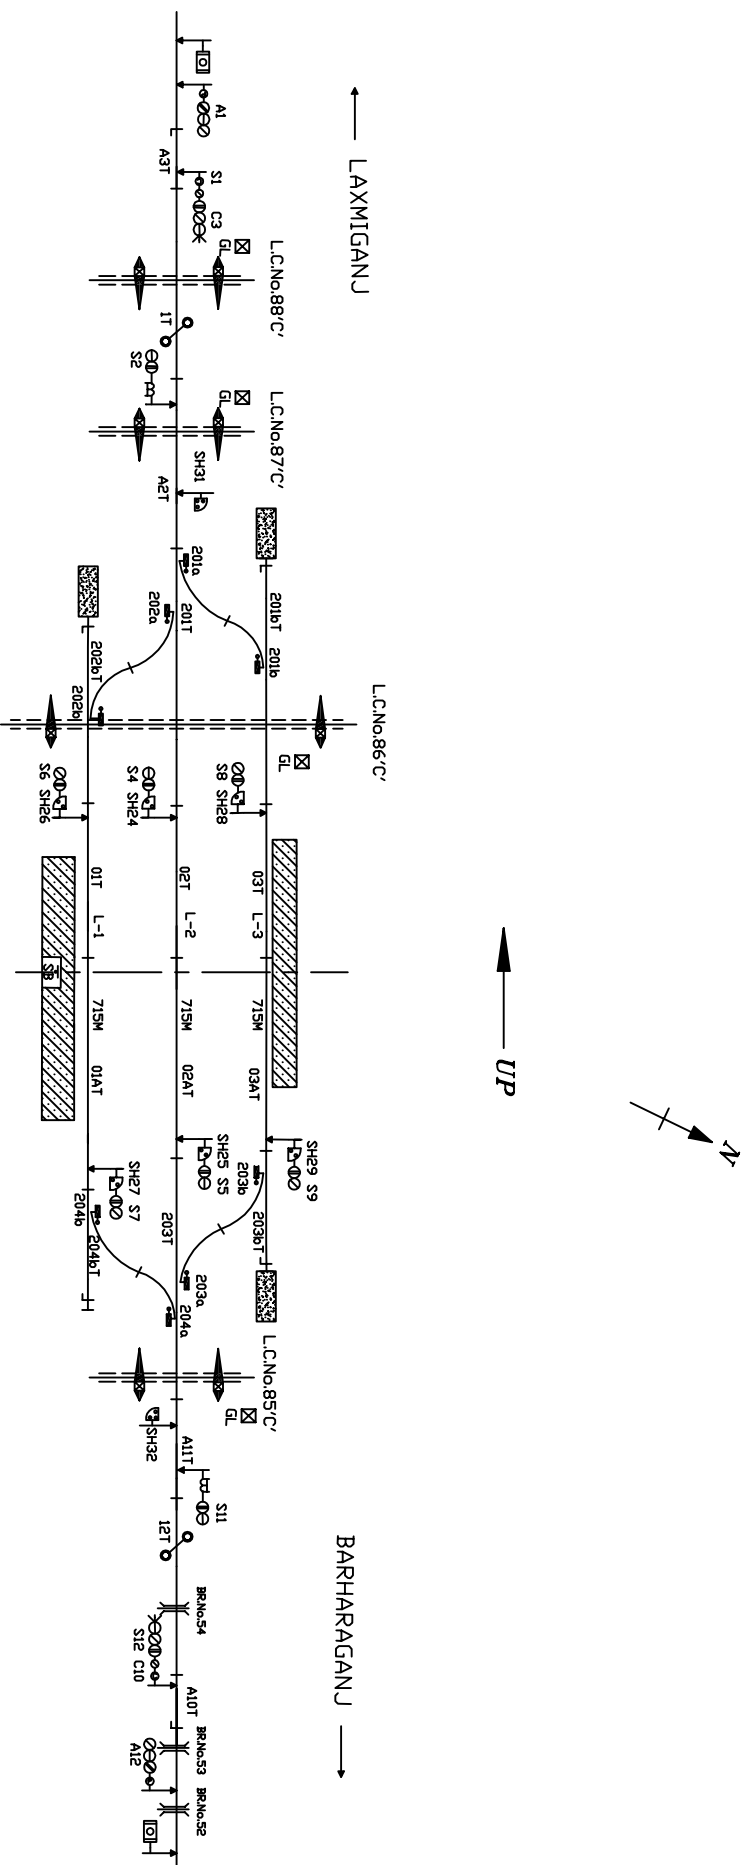

- NOTE-
1. GAUGE - B.G.
 2. CLASS - B
 3. STANDARD OF INTERLOCKING - III
 4. BLOCK WORKING -
- I. DIAD0 TOKENLESS BLOCK INSTT. WITH A/C DN SECTION RAMKOLA - BARHARAGANJ
 II. DIAD0 TOKENLESS BLOCK INSTT. WITH A/C DN SECTION RAMKOLA - LAXMIGANJ

NOT TO SCALE BASED ON RD No. DSTE/C/EAST/GKP/2011(RD)/26 AL-T-NIL

MINIATURE PLAN

RAMKOLA
(RKL)