


NORTH EASTERN RAILWAY

VARANASI DIVISION

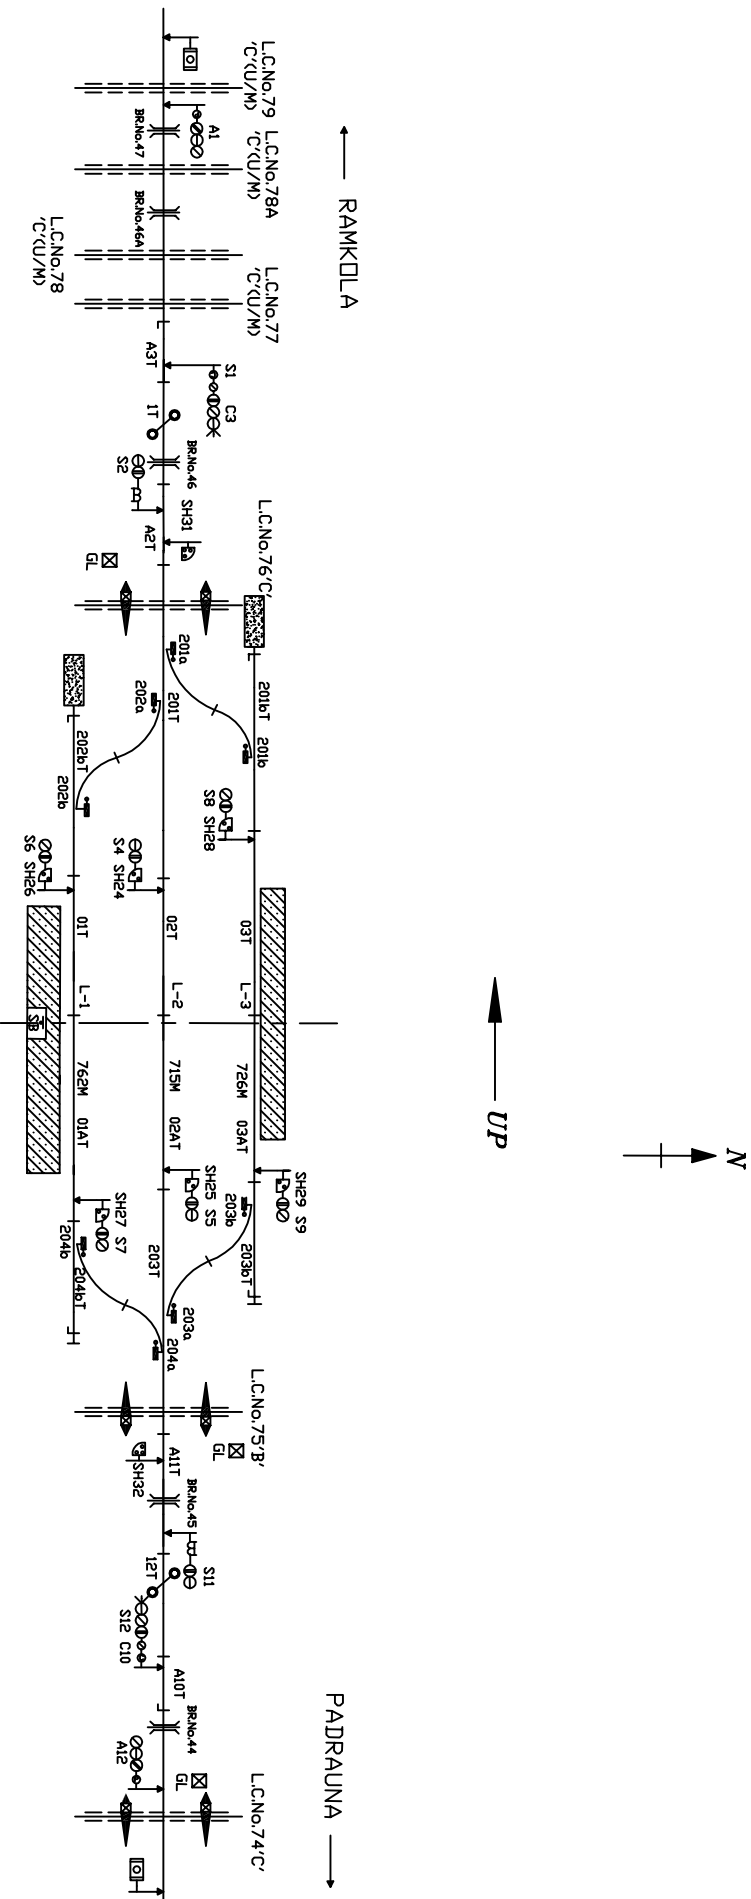

- NOTE-**
1. GAUGE - B.G.
 2. CLASS - B
 3. STANDARD OF INTERLOCKING - III
 4. BLOCK WORKING -
- I. DIADD TOKENLESS BLOCK INSTT. WITH A/C DN SECTION BARHARAGANJ - RAMKOLA
 II. DIADD TOKENLESS BLOCK INSTT. WITH A/C DN SECTION BARHARAGANJ - PADRAUNA

MINIATURE PLAN

BARHARAGANJ
(BAGJ)

NDT TO SCALE BASED ON RD No. DSTE/C/EAST/GKP/2011(RD)/24 ALT-NIL