



NORTH EASTERN RAILWAY

VARANASI DIVISION

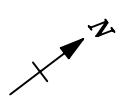

UP

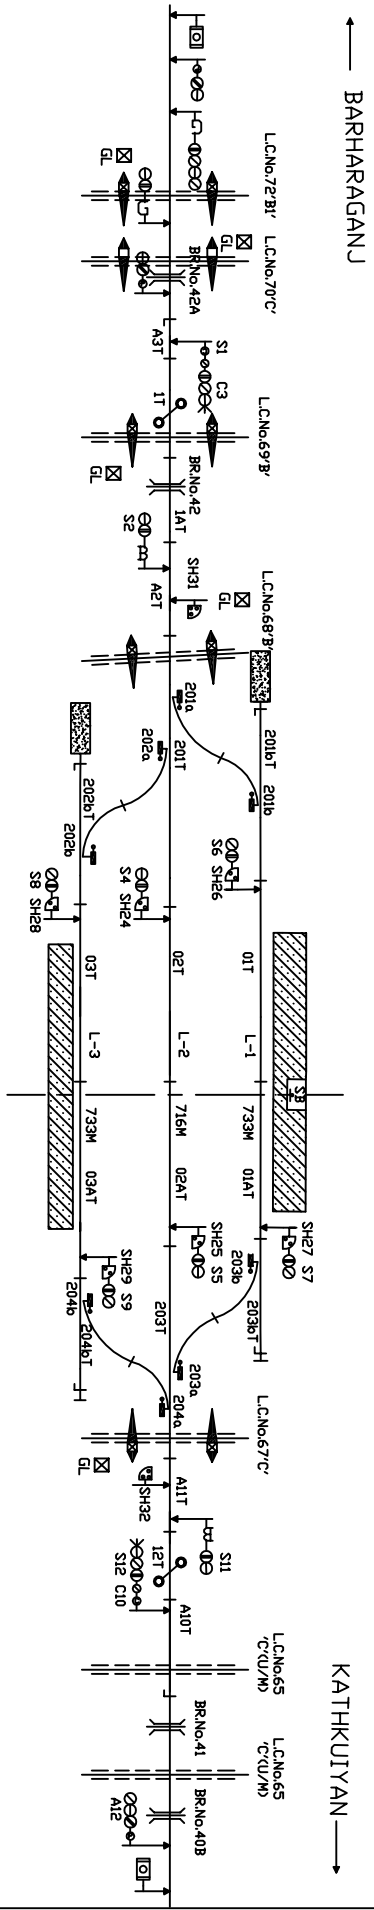

- NOTE -
1. GAUGE - B.G.
 2. CLASS - B
 3. STANDARD OF INTERLOCKING -
 4. BLOCK WORKING -
- I. DIADD TOKENLESS BLOCK INSTT. WITH A/C ON SECTION PADRAUNA - KATHKUTYAN
 II. DIADD TOKENLESS BLOCK INSTT. WITH A/C ON SECTION PADRAUNA - BARHARAGANJ

NOT TO SCALE BASED ON RD NO. DSTE/C/EAST/GKP/2011(RD)/32 AL-T-NIL

MINIATURE PLAN

PADRAUNA
(POU)