



NORTH EASTERN RAILWAY

VARANASI DIVISION

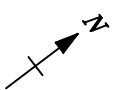

UP

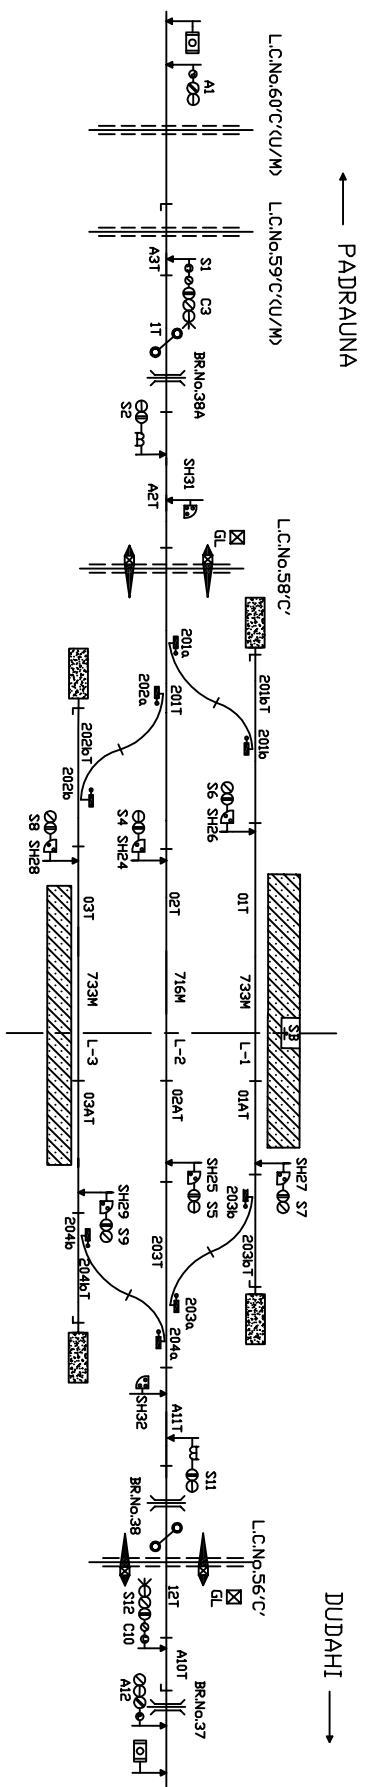

- NOTE-
1. GAUGE - B.G.
 2. CLASS - B
 3. STANDARD OF INTERLOCKING - III
 4. BLOCK WORKING
 - i. DIADD TOKENLESS BLOCK INSTT. WITH A/C ON SECTION KATHKUIYAN - DUDAHI
 - ii. DIADD TOKENLESS BLOCK INSTT. WITH A/C ON SECTION KATHKUIYAN - PADRANA

NOT TO SCALE

BASED ON RD No. DSTE/C/EAST/GKP/2011(RD)/9 ALT-NIL

MINIATURE PLAN

KATHKUIYAN

(KKT)