


← TAJPUR DEHMA

PHEPHNA Jn →

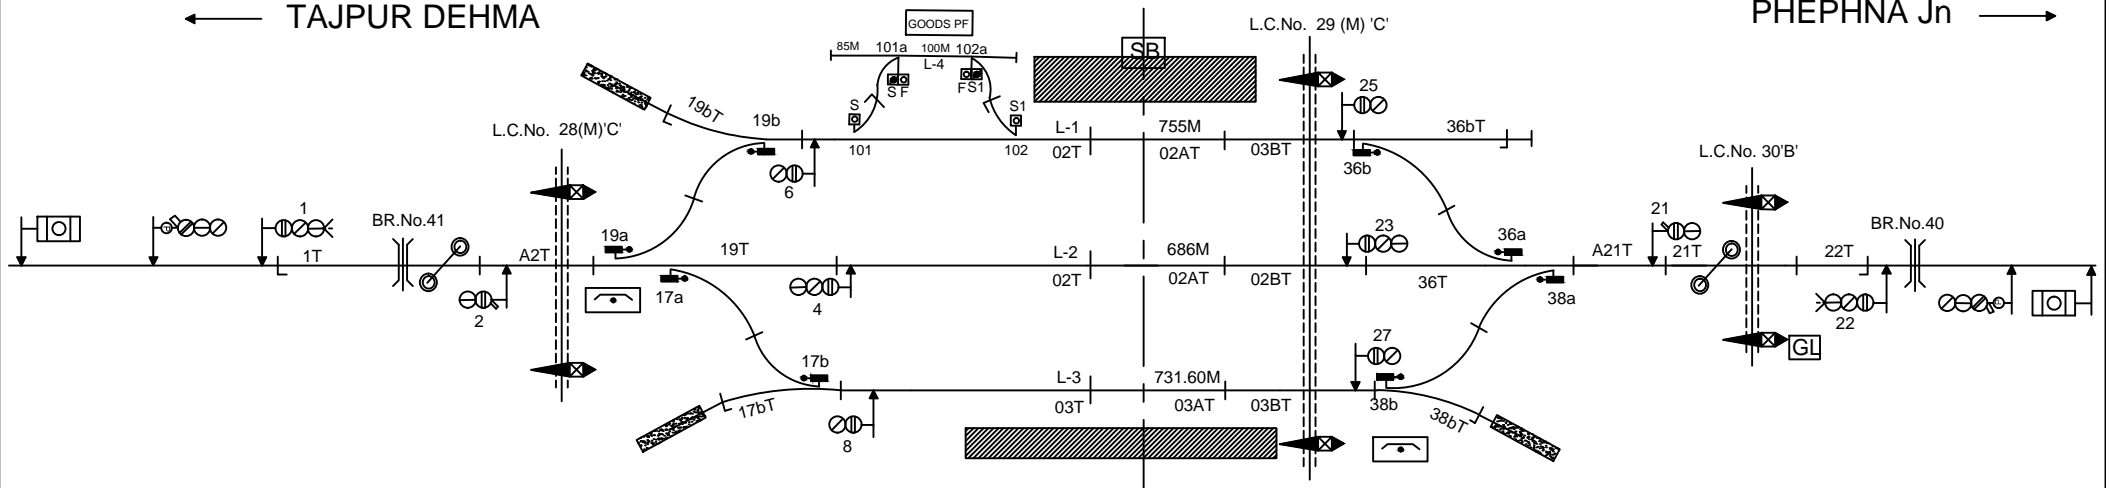

NOTE-

1. GAUGE - B.G.
2. CLASS - B
3. STANDARD OF INTERLOCKING - III
4. BLOCK WORKING -
 - i. UFSBI WITH AXLE COUNTER ON SECTION CHITARAGAON - PHEPHNA Jn.
 - ii. UFSBI WITH AXLE COUNTER ON SECTION CHITARAGAON - TAJPUR DEHMA.

NOT TO SCALE BASED ON R.D. No. SR.DSTE/BSB/2017(RD)/58 ALT-NIL

MINIATURE PLAN

CHITBADAGAON

(CBN)