


NORTH EASTERN RAILWAY

VARANASI DIVISION

← HANDIAKHAS

JANGIGANJ →

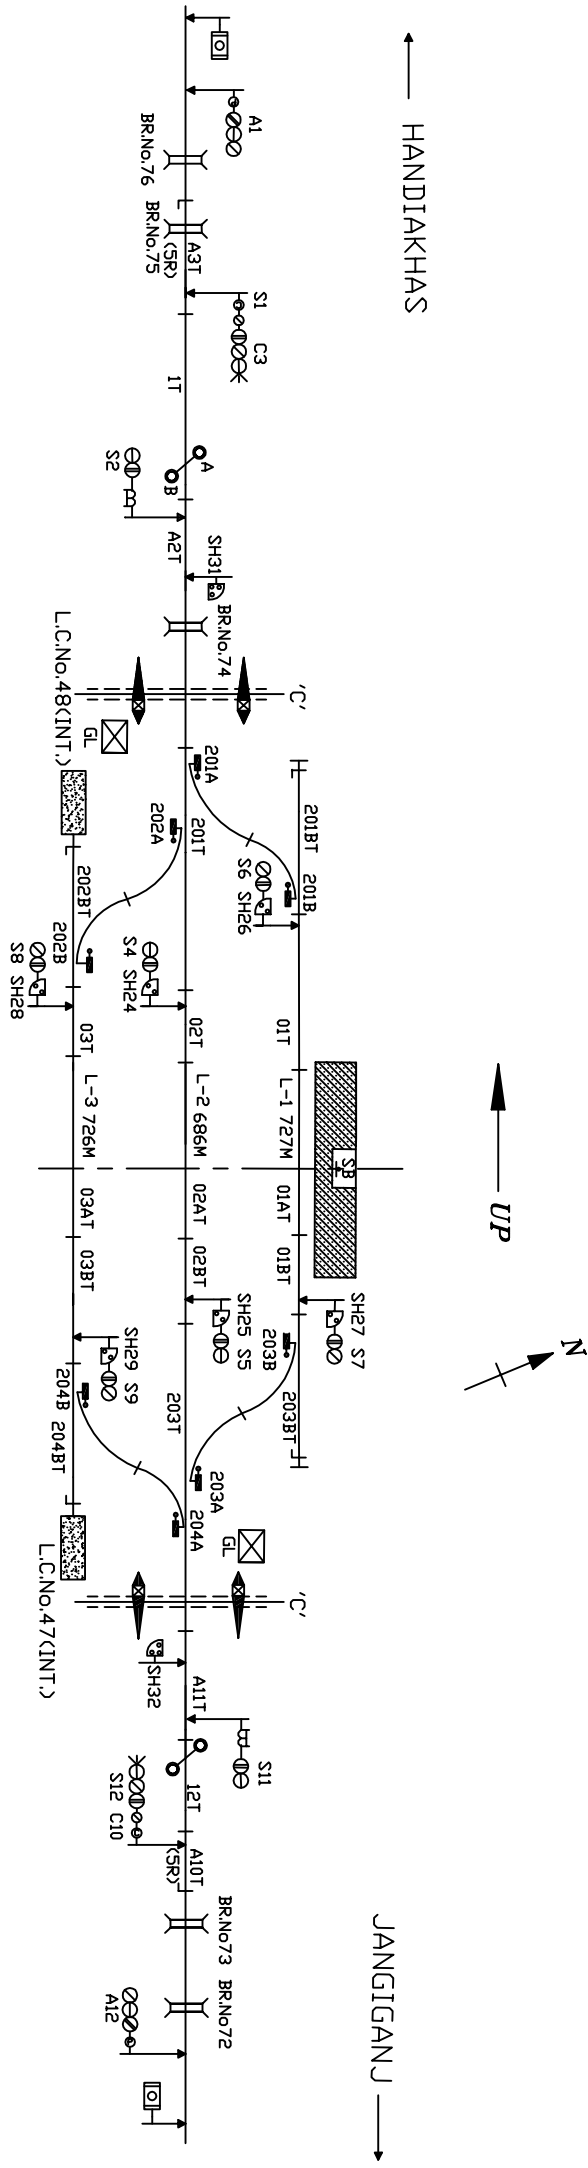

- NOTE -
1. GAUGE - B.G.
 2. CLASS - B
 3. STANDARD OF INTERLOCKING - III
 4. BLOCK WORKING -
- i. DIADD TOKENLESS BLOCK INSTT. WITH A/C ON SECTION BHITI - JANGIGANJ
 ii. DIADD TOKENLESS BLOCK INSTT. WITH A/C ON SECTION BHITI - HANDIAKHAS

MINIATURE PLAN

BHITI

<BYH>

NDT TD SCALE BASED ON RD No. S-DSTE/BSB/2018(RD)/64 ALT-NIL