


NORTH EASTERN RAILWAY


VARANASI DIVISION

PHARIA →

UP →

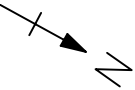

← AZAMGARH

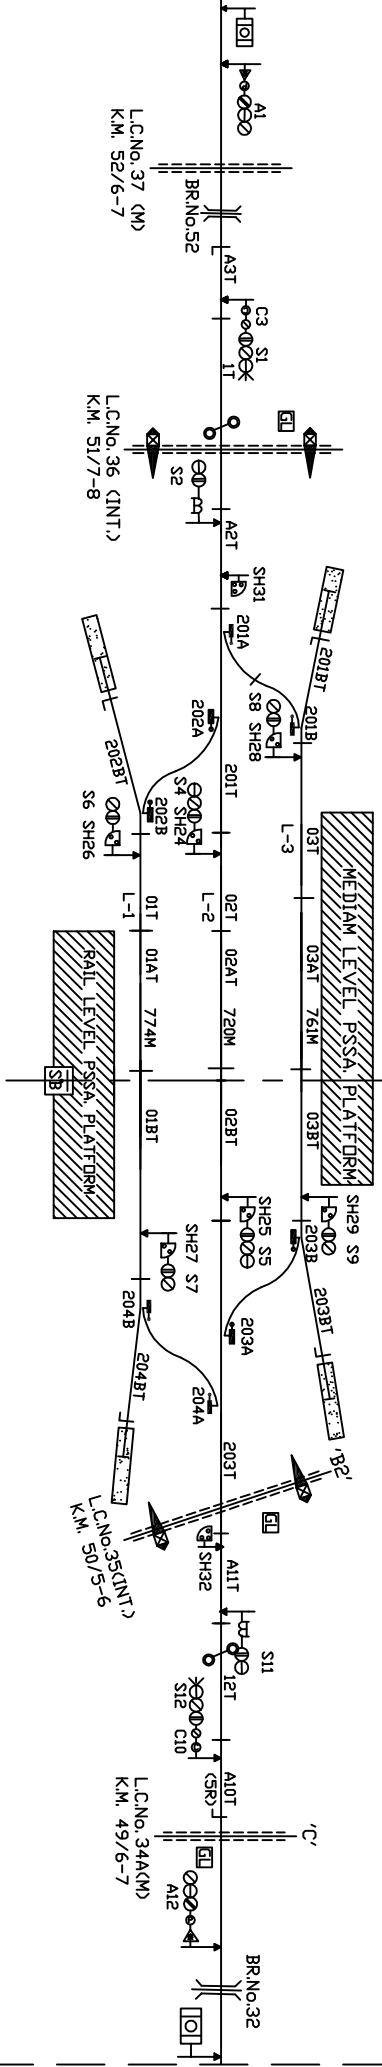

- NOTE-
1. GAUGE - B.G.
 2. CLASS - B
 3. STANDARD OF INTERLOCKING - IIR
 4. BLOCK WORKING -
- i. BLOCK PANEL UFSBI WITH A/C ON SECTION SARAIRANI - AZAMGARH.
 ii. BLOCK PANEL UFSBI WITH A/C ON SECTION SARAIRANI - PHARIA.

NOT TO SCALE BASED ON RD No. DSTE/CON/HQ/GKP/2017(RD)/06 ALT-'A'

MINIATURE PLAN
 SARAI RANI

(RKS)