


NORTH EASTERN RAILWAY

VARANASI DIVISION

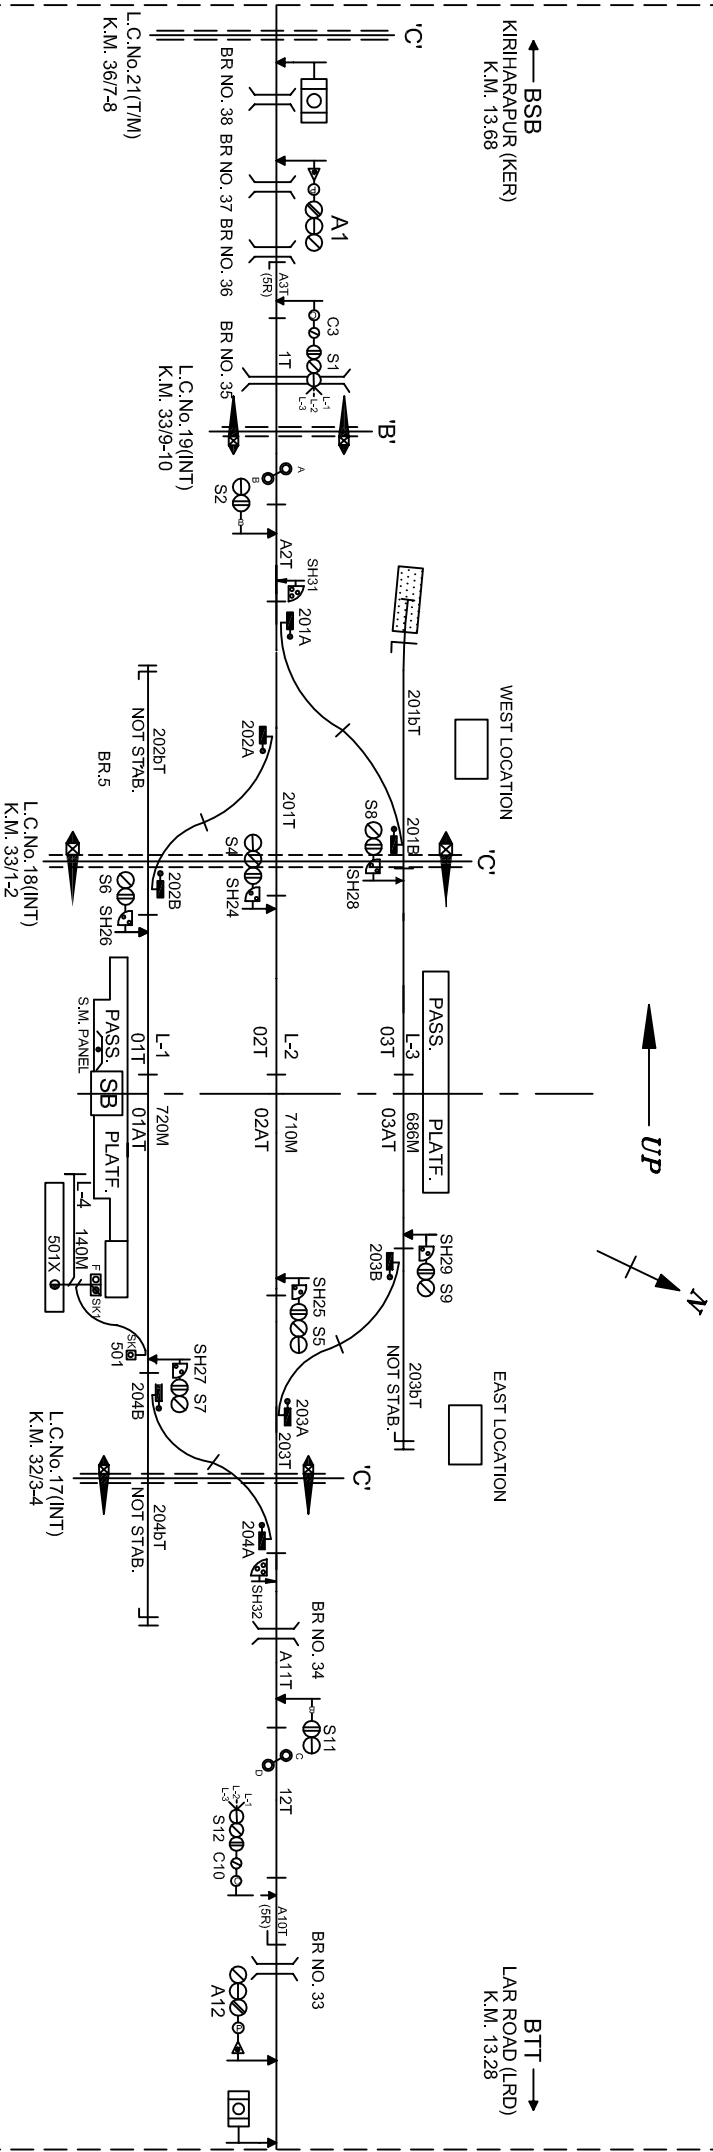

NOTE:

1. GAUGE - B.G.
 2. CLASS - B
 3. STANDARD OF INTERLOCKING - (IIR)
 4. BLOCK WORKING -
- i. BLOCK PANEL UFSBI WITH BPAC ON SECTION BELTHARA ROAD - KIRIHARAPUR.
 ii. BLOCK PANEL UFSBI WITH BPAC ON SECTION BELTHARA ROAD - LAR ROAD.

NOT TO SCALE BASED ON RD No. Sr.DTTE/BSB/2019(RD)/104 ALT-NIL.

MINIATURE PLAN

BELTHARA ROAD (BLTR)