


SHUTTER → FLUSH

WIRE GAUZE

PANELLED


1/3 GLAZED

2/3 GLAZED

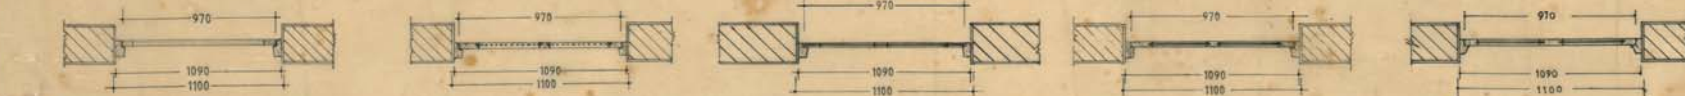

PLAN →

TYPE OF DOOR 11 DS 21 ( 1090x2090 ) OR 11 DS 20 ( 1090x1990 )  
DOOR FRAME

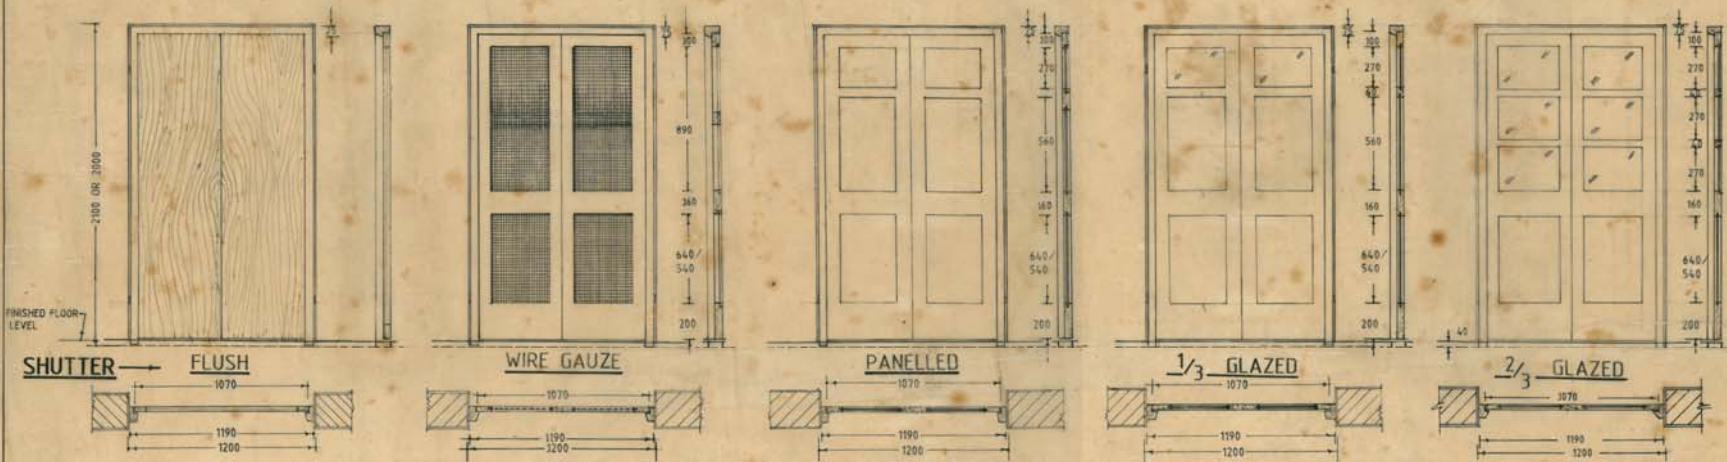

SHUTTER → FLUSH

WIRE GAUZE

PANELLED

1/3 GLAZED

2/3 GLAZED

PLAN →

TYPE OF DOOR 12 DS 21 ( 1190x2090 ) OR 12 DS 20 ( 1190x1990 )  
DOOR FRAME

- NOTES :**
- DIMENSIONS : IN MILLIMETRES.
  - FLUSH SHUTTER ( IS : 2202 Pt. I 1973 & 2202 Pt. II 1966 ) : 25.35, 40mm. THICK.
  - PANELLED AND GLAZED SHUTTERS. ( IS : 1003 ( PART-11-1966 ) ) : STILE 100 MM THICK.  
(a) ALL COMPONENTS : TIMBER SHUTTER-35mm. THICK.  
(b) PANEL : PARTICLE BOARD 12 mm. THICK.  
(c) GLASS PANEL : WEIGHING NOT LESS THAN 7.5 Kg/m<sup>2</sup>.  
(d) WIRE GAUZE : 24 SWG & MESHES IN A Cm.
  - DETAIL OF FRAME : REFER SHEET No. 1/7
  - FITTINGS : REFER SHEET No. 5/7
  - DOUBLE LEAF SHUTTER : ADOPT PATTERN OF 12 DS 21/20 BY ADJUSTING WIDTH EQUALLY.
  - DOOR WITH FANLIGHT : REFER SHEET No. 2/7 (NOTE No-6)

CE	Rajendra Patil 23/10/23
CGE	ADD 23/10/23
Dy.CE/PL & W.	ADD 23/10/23
AEN/PL	#311 23/10/23
AEN/D.	ADD 23/10/23
AEN/ARCH.	ADD 23/10/23
DESIGNATION	SIGNATURE

GML119193  
FM9101004

HEADQUARTER  
NORTH EASTERN RAILWAY

TYPE PLAN  
OF  
DOOR-SHUTTERS  
11 DS 21/20 & 12 DS 21/20

NASREEN FATMA  
PRD. BY

CDM/IC  
HDM/TP  
CDM/W & G.

HQ. REF.  
SCALE :