




SHUTTER-FLUSH

WIRE GAUZE

PANELLED


1/3 GLAZED

2/3 GLAZED

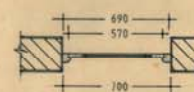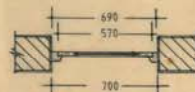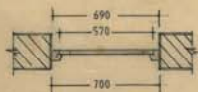

PLAN

TYPE OF DOOR 7 DS 21 (690x2090) & 7 DS 20 (690x1990)
DOOR FRAME DOOR FRAME

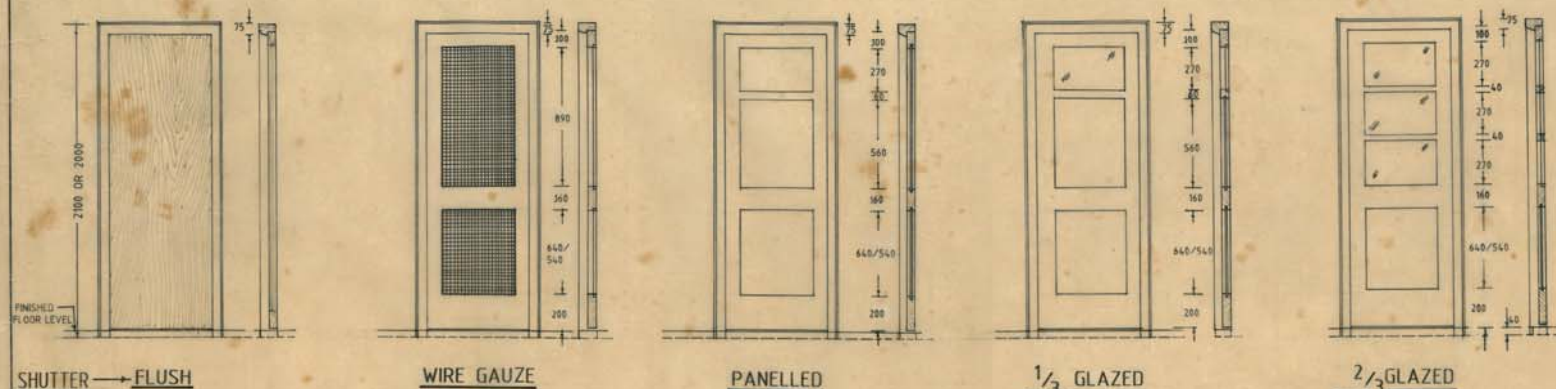



SHUTTER-FLUSH

WIRE GAUZE

PANELLED

1/3 GLAZED

2/3 GLAZED

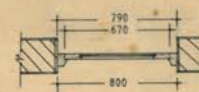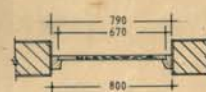

PLAN

TYPE OF DOOR 8 DS 21 (790x2090) & 8 DS 20 (790x1990)
DOOR FRAME DOOR FRAME

- NOTES :—
- DIMENSIONS : IN MILLIMETRES.
 - FLUSH SHUTTER (I.S. 2202 Pt. 1 : 25.35, 40 mm. THICK - 1973 & 2202 Pt. II 1966)
 - PANELLED AND GLAZED SHUTTERS :
(i) S: 1003 (PART-1) - 1966)
(ii) ALL COMPONENTS :
(a) TIMBER SHUTTER 35 mm THICK STILE 100 mm WIDE
(b) PANEL :
(i) TIMBER PANEL 16 mm. THICK / PARTICLE BOARD 12 mm. THICK.
(ii) GLASS PANEL :
(i) WEIGHING NOT LESS THAN 7.5 Kg./M²
(ii) WIRE GAUZE :
(i) 24 S.W.G. & MESHES IN A Cm.
(ii) REFER SHEET No. 1/7
(iii) REFER SHEET No. 5/7
(c) DOOR WITH FANLIGHT :
(i) ADD 450 IN HEIGHT EXCLUDING TOP FRAME OF REQUIRED DOOR. ADOPT PATTERN OF VENTILATORS SHOWN ON SHEET NO 7/7

I.C.E	<i>Rajendra Raj...</i>
C.G.E	<i>...</i>
Dy.CE/PL. & D.	<i>...</i>
AEN./PL.	<i>...</i>
AEN./D.	<i>...</i>
AEN./ARCH.	<i>...</i>
DESIGNATION	SIGNATURE

GML111993
TIM9011002

HEADQUARTER
NORTH EASTERN RAILWAY
TYPE PLAN
OF
DOOR-SHUTTERS
7 DS 21/20 & 8 DS 21/20

NASREEN FATMA								
PRD. BY.		CDM/IC	HDM/TP.	CDM/W & G.	ALT. No.	DESCRIPTION	INITIAL & DATE	SCALE