
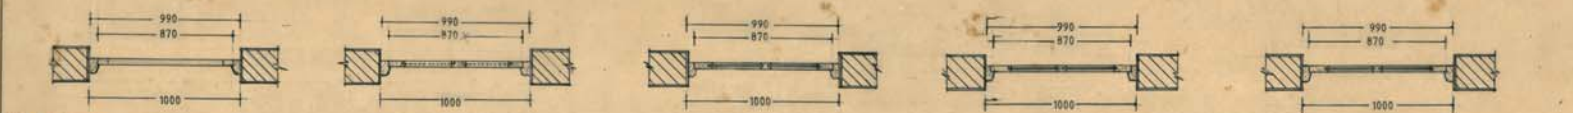


TYPE OF DOOR 9 DS 21 (890x2090) OR 9 DS 20 (890x1990)
DOOR FRAME

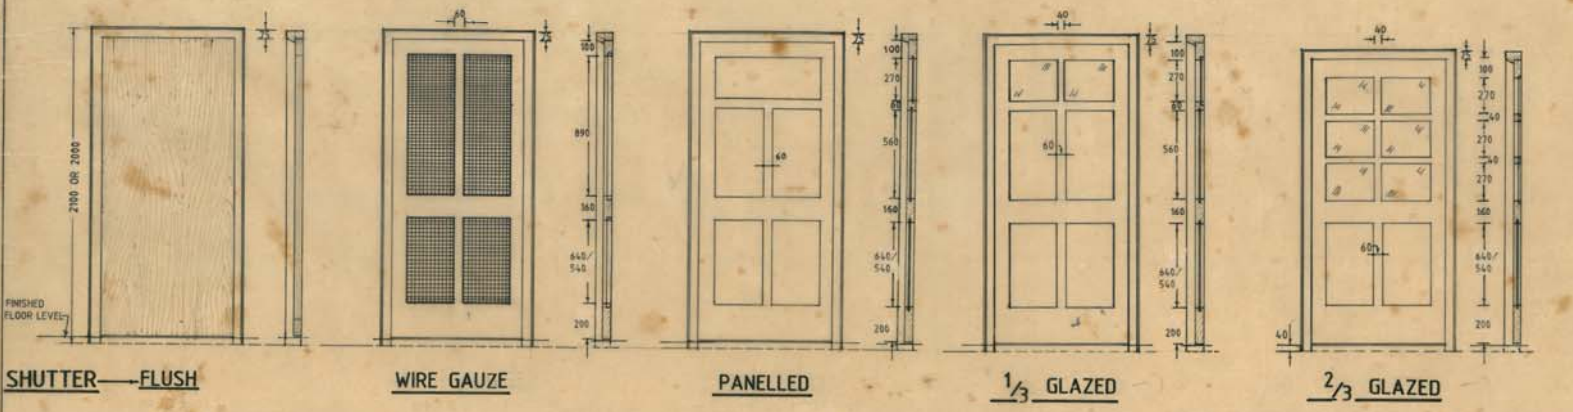

TYPE OF DOOR 10 DS 21 (990x2090) OR 10 DS 20 (990x1990)
DOOR FRAME

- NOTES :
- DIMENSIONS : IN MILLIMETRES.
 - FLUSH SHUTTER (I.S. : 2202 Pt.1: 25.35, 40mm THICK -1973 & 2202 Pt. II 1966)
 - PANELLED AND GLAZED SHUTTERS (I.S. 1009 (PART-I)-1966)
 - (a) ALL COMPONENTS : TIMBER SHUTTER - 35mm Thick STILE 100 mm WIDE.
 - (b) PANEL : TIMBER PANEL 16mm THICK / PARTICLE BOARD 12mm THICK : WEIGHING NOT LESS THAN 25 Kg/m².
 - (c) GLASS PANEL : 24.5 W/G & MESHES IN A Cm
 - (d) WIRE GAUZE : REFER SHEET No. 1/7.
 - DETAIL OF FRAME : REFER SHEET No. 5/7.
 - FITTINGS : ADOPT PATTERN OF 12 DS 21/20 (SHEET No.4/7) BY ADJUSTING WIDTH EQUALLY.
 - DOUBLE LEAF SHUTTER : REFER SHEET No.2/7 (NOTE No - 6)
 - DOOR WITH FANLIGHT : REFER SHEET No.2/7 (NOTE No - 6)

CE	Rajendra P.S. 23/9/93
CGE	H.L. 23/9/93
Dy.CE/PL & D.	23/9/93
AEN/PL.	H.L. 23/9/93
AEN./D.	23/9/93
AEN./ARCH.	23/9/93
DESIGNATION	SIGNATURE

GML11223
TM1901003

HEADQUARTER
NORTH EASTERN RAILWAY
TYPE PLAN
OF
DOOR-SHUTTERS
9 DS 21/20 & 10 DS 21/20

NUSREEN FATMA								
PRD. BY.	EDM./IC	NHM./TP.	CDM./W & G.	ALT. No.	DESCRIPTION	INITIAL & DATE	SCALE :	