


# NORTH EASTERN RAILWAY

# VARANASI DIVISION

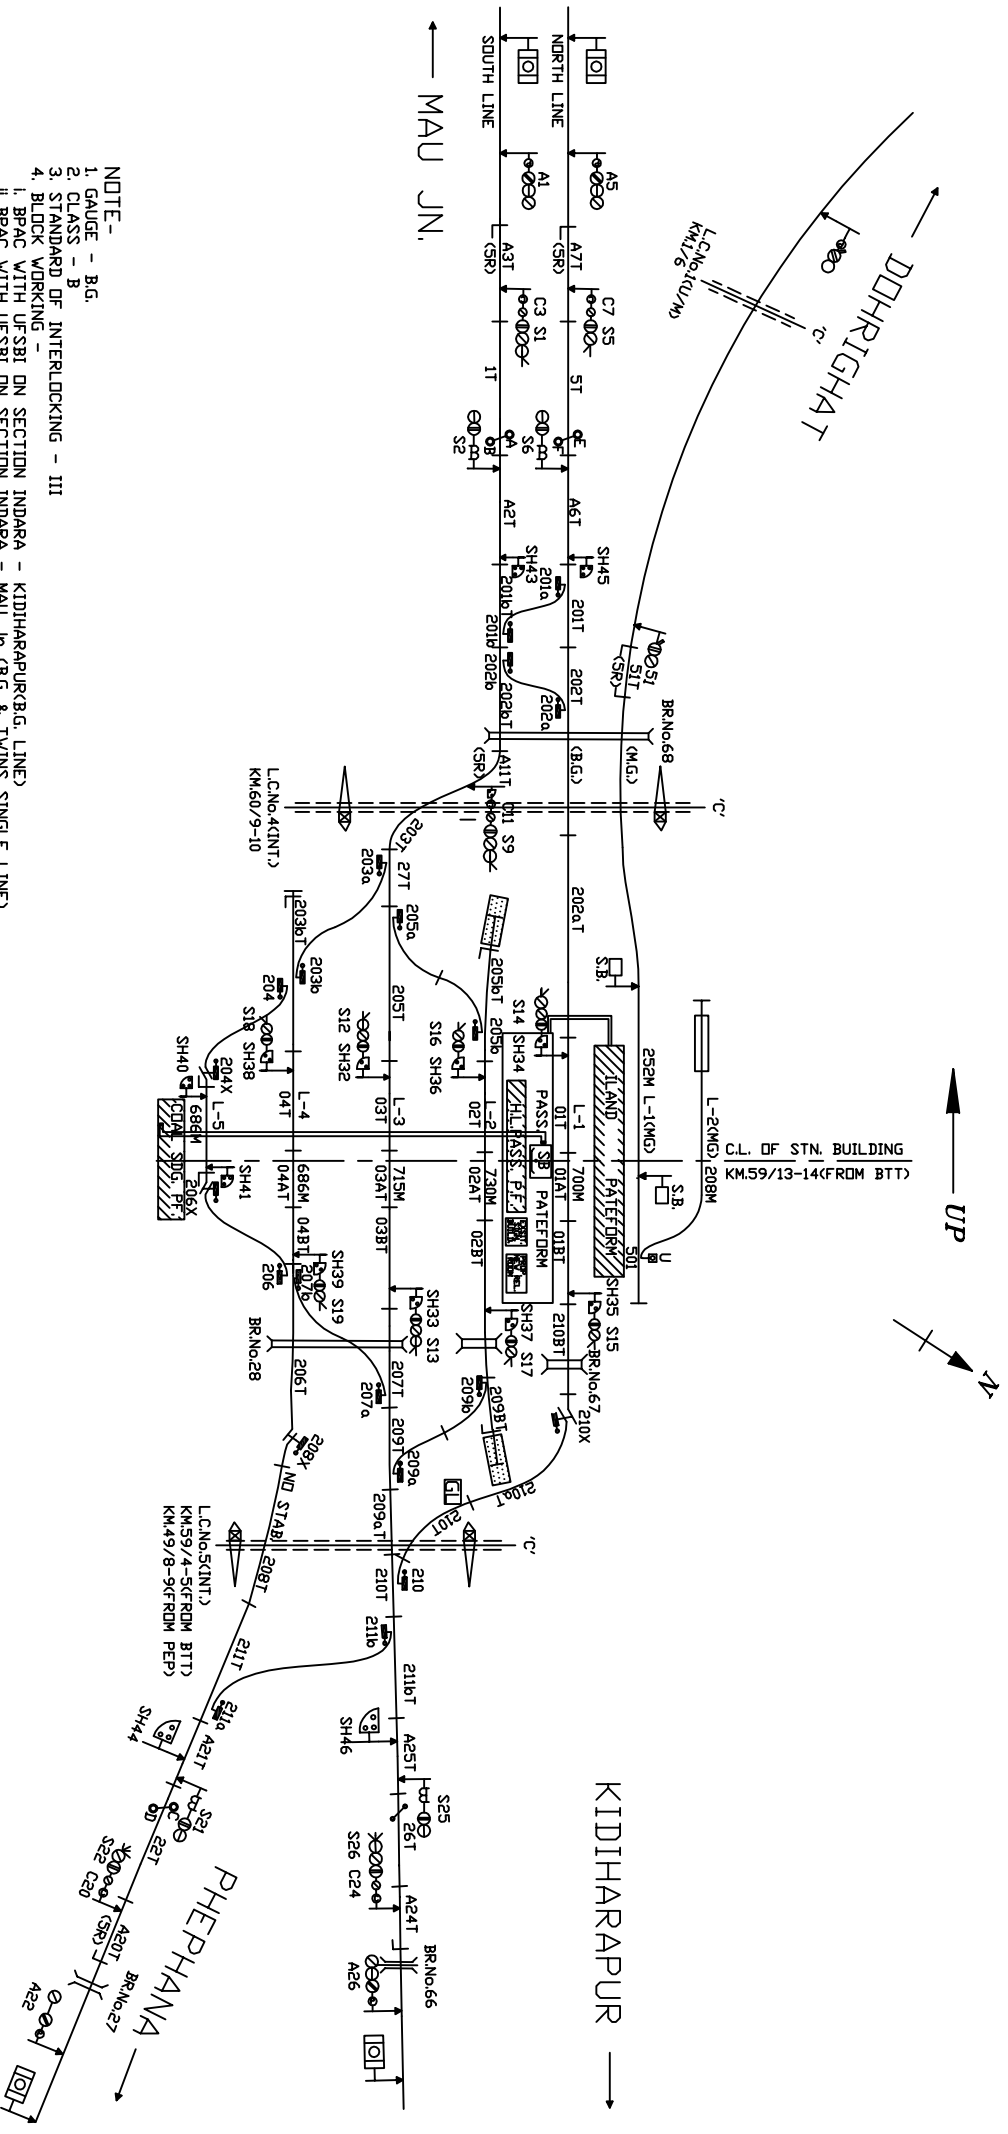

- NOTE-
1. GAUGE - B.G.
  2. CLASS - B
  3. STANDARD OF INTERLOCKING - III
  4. BLOCK WORKING -
    - i. BPAC WITH JFSBI ON SECTION INDARA - KIDIHARAPUR(B.G. LINE)
    - ii. BPAC WITH JFSBI ON SECTION INDARA - MAU Jn (B.G. & TWIN SINGE LINE)
    - iii. TOKENLESS BLOCK INSTT. ON SECTION INDARA - RATANPUR(B.G. LINE)
    - iv. ONE TRAIN ONLY SYSTEM ON SECTION INDARA - DOHRIGHAT(K.M.G. LINE)

NOT TO SCALE S.P.DSTE/BSB/2017(RD)/54 ALT-D

## MINIATURE PLAN

## INDARA Jn.

(IAA)