


NORTH EASTERN RAILWAY

VARANASI DIVISION

← UP

→ N

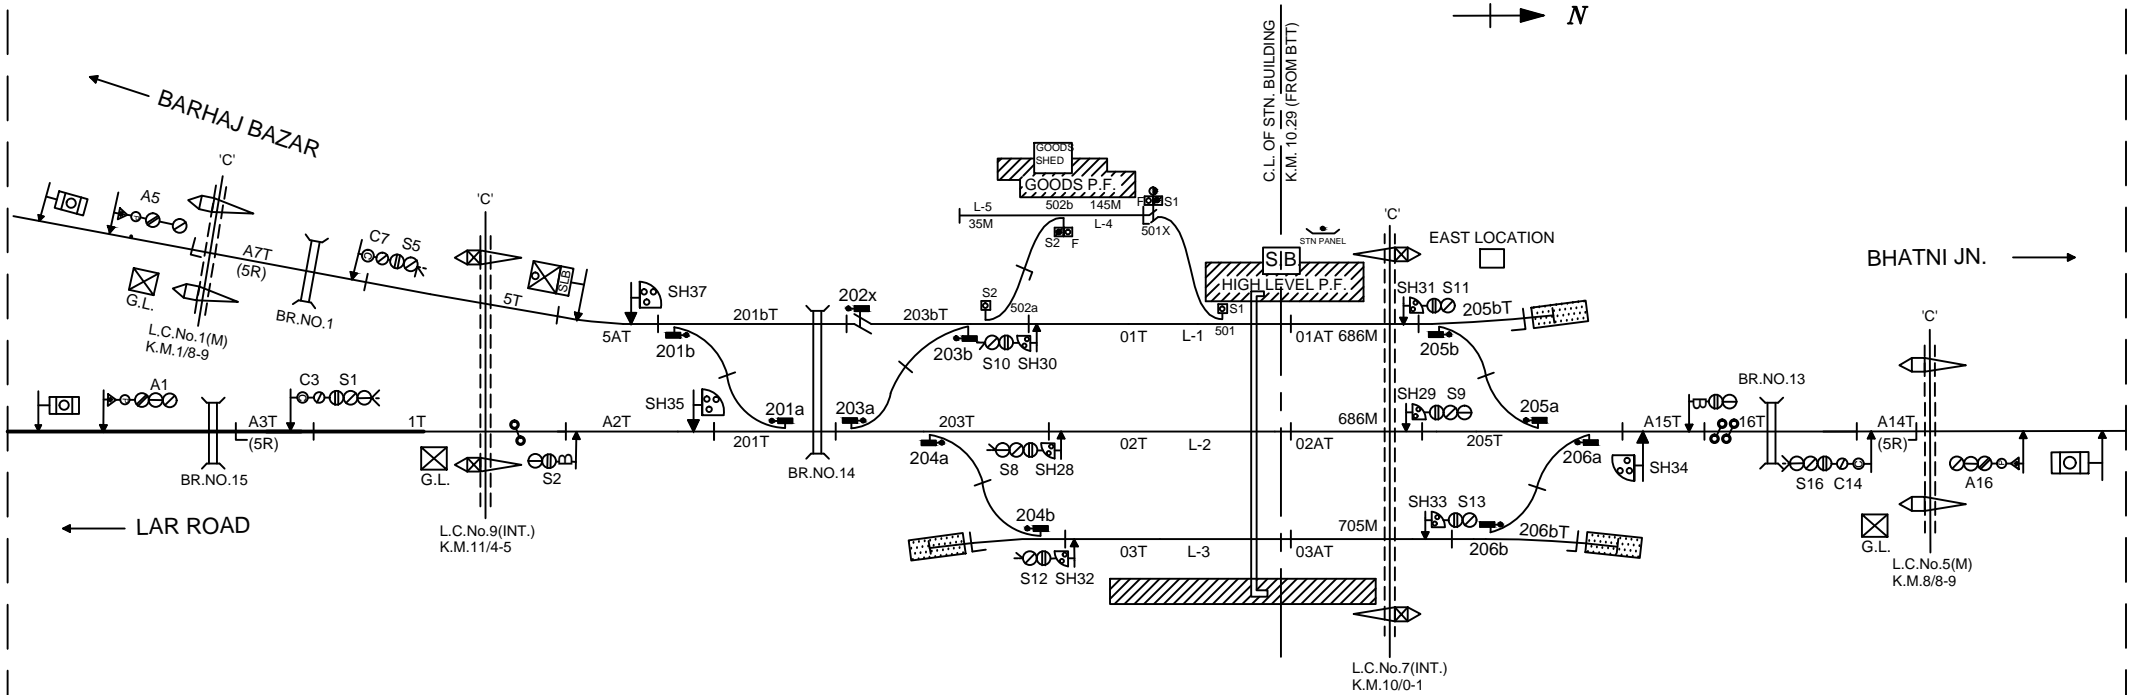

NOTE -

1. GAUGE - B.G.
2. CLASS - B
3. STANDARD OF INTERLOCKING - II ©
4. BLOCK WORKING -
 - i. BPAC USING BLOCK PANEL UFSBI ON SINGLE LINE SECTION SALEMPUR Jn - BHATNI Jn.
 - ii BPAC USING BLOCK PANEL UFSBI ON SINGLE LINE SECTION SALEMPUR Jn - LAR ROAD.
 - iii ONE TRAIN ONLY SYSTEM BETWEEN SALEMPUR Jn AND BARHAJ BAZAR.

NOT TO SCALE

BASED ON RD No. Sr.DSTE/BSB/2019(RD)/119 ALT-'NILL'

MINIATURE PLAN

SALEMPUR Jn.
(SRU)