


NORTH EASTERN RAILWAY

VARANASI DIVISION

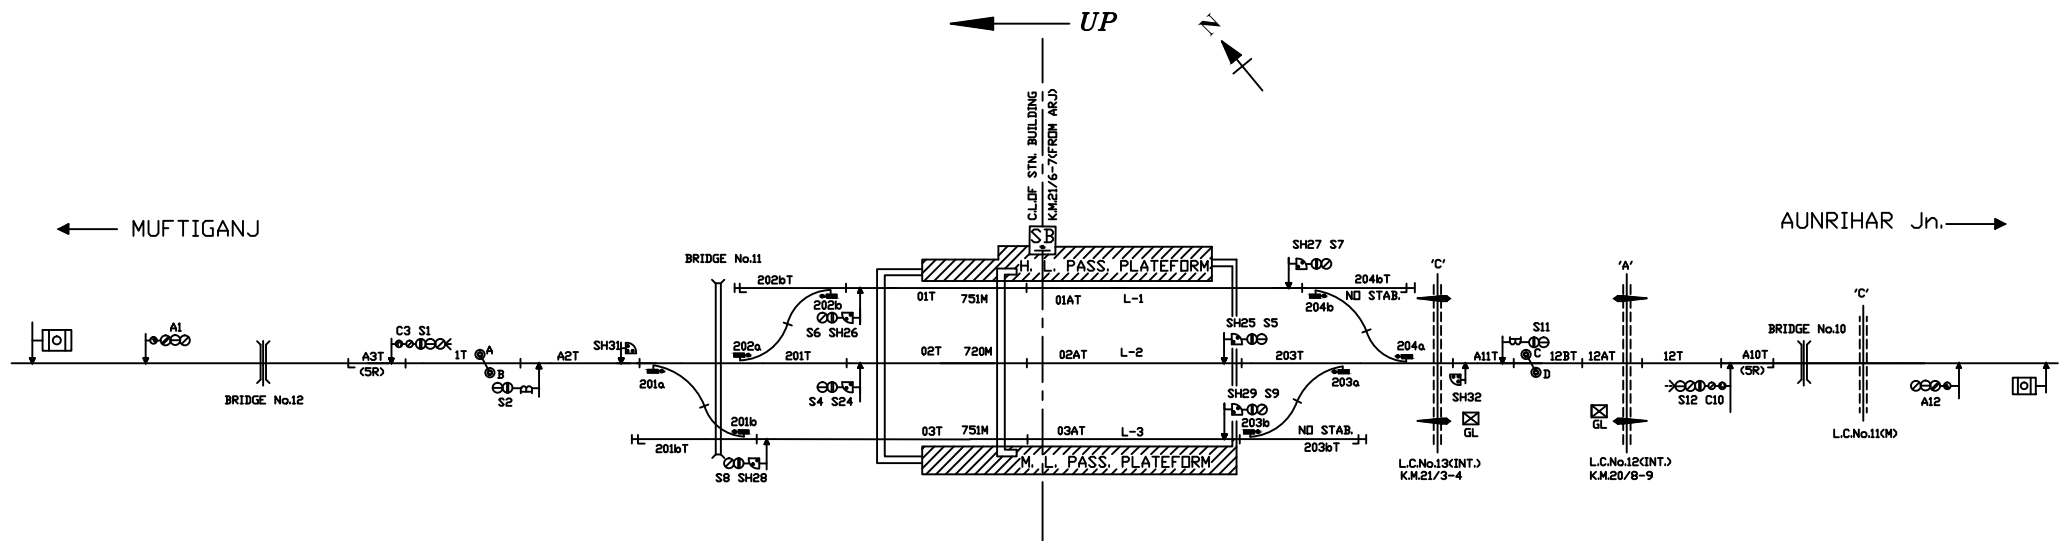

NOTE-

- 1. GAUGE - B.G.
- 2. CLASS - B
- 3. STANDARD OF INTERLOCKING - III
- 4. BLOCK WORKING -
 - I. UFSBI WITH A/C ON SECTION DOBHI - AUNRIHAR Jn.
 - II DAIDD TOKENLESS BLOCK INS. WITH A/C ON SECTION DOBHI - MUFTIGANJ

NOT TO SCALE

BASED ON RD No.SR.DSTE/BSB/2017(RD)/45 ALT-C

MINIATURE PLAN

DOBHI
(DHE)