


NORTH EASTERN RAILWAY

VARANASI DIVISION

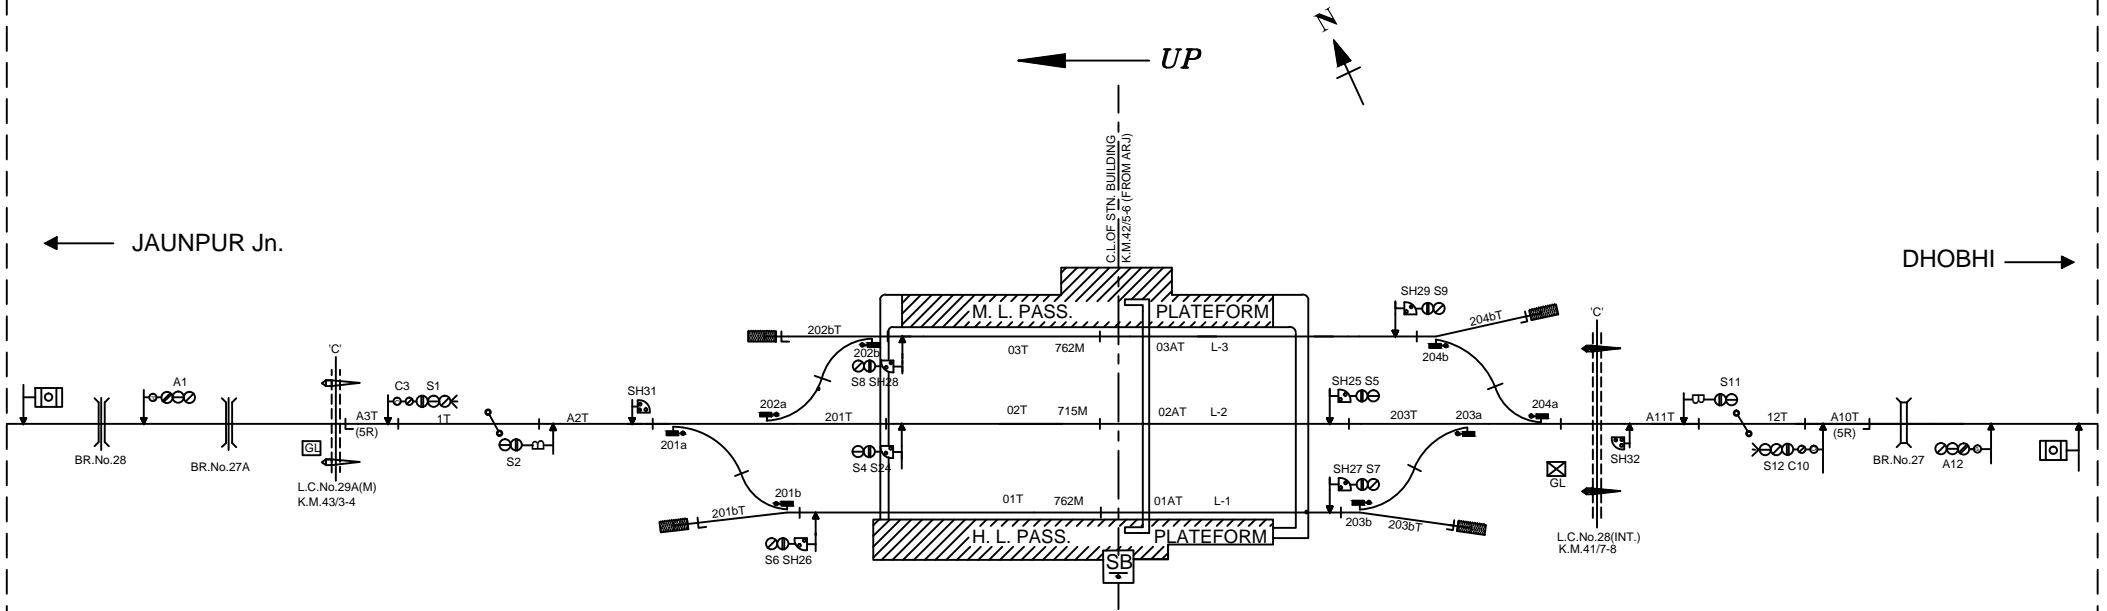

NOTE-

- 1. GAUGE - B.G.
- 2. CLASS - B
- 3. STANDARD OF INTERLOCKING - III
- 4. BLOCK WORKING -
 - i. DAIDO TOKENLESS BLOCK INSTT. WITH A/C ON SECTION MUFTIGANJ - JAUNPUR Jn.
 - ii. DAIDO TOKENLESS BLOCK INSTT. WITH A/C ON SECTION MUFTIGANJ - DOBHI.

NOT TO SCALE BASED ON RD No. SR.DSTE/BSB/2010(RD)/82 ALT-'C'

MINIATURE PLAN

MUFTIGANJ
(MFJ)