


CHAURI CHAURA

UP

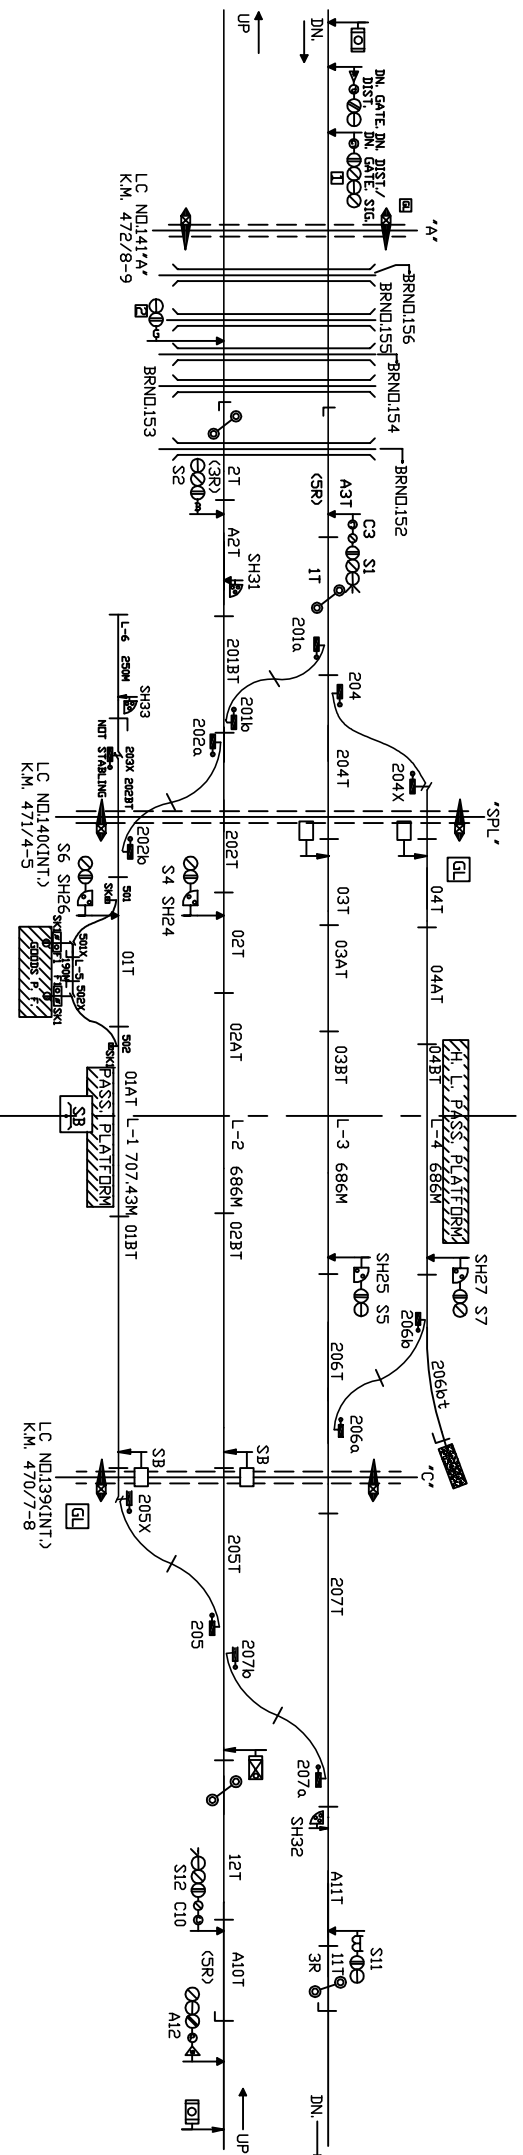

BAITALPUR



NOT TO SCALE

BASED ON RD NO. SRDSTE/BSB/2016(RD)/04 ALT-B

MINIATURE PLAN

GAURIBAZAR  
(GB)