


GAURI BAZAR

DEORIA SADAR

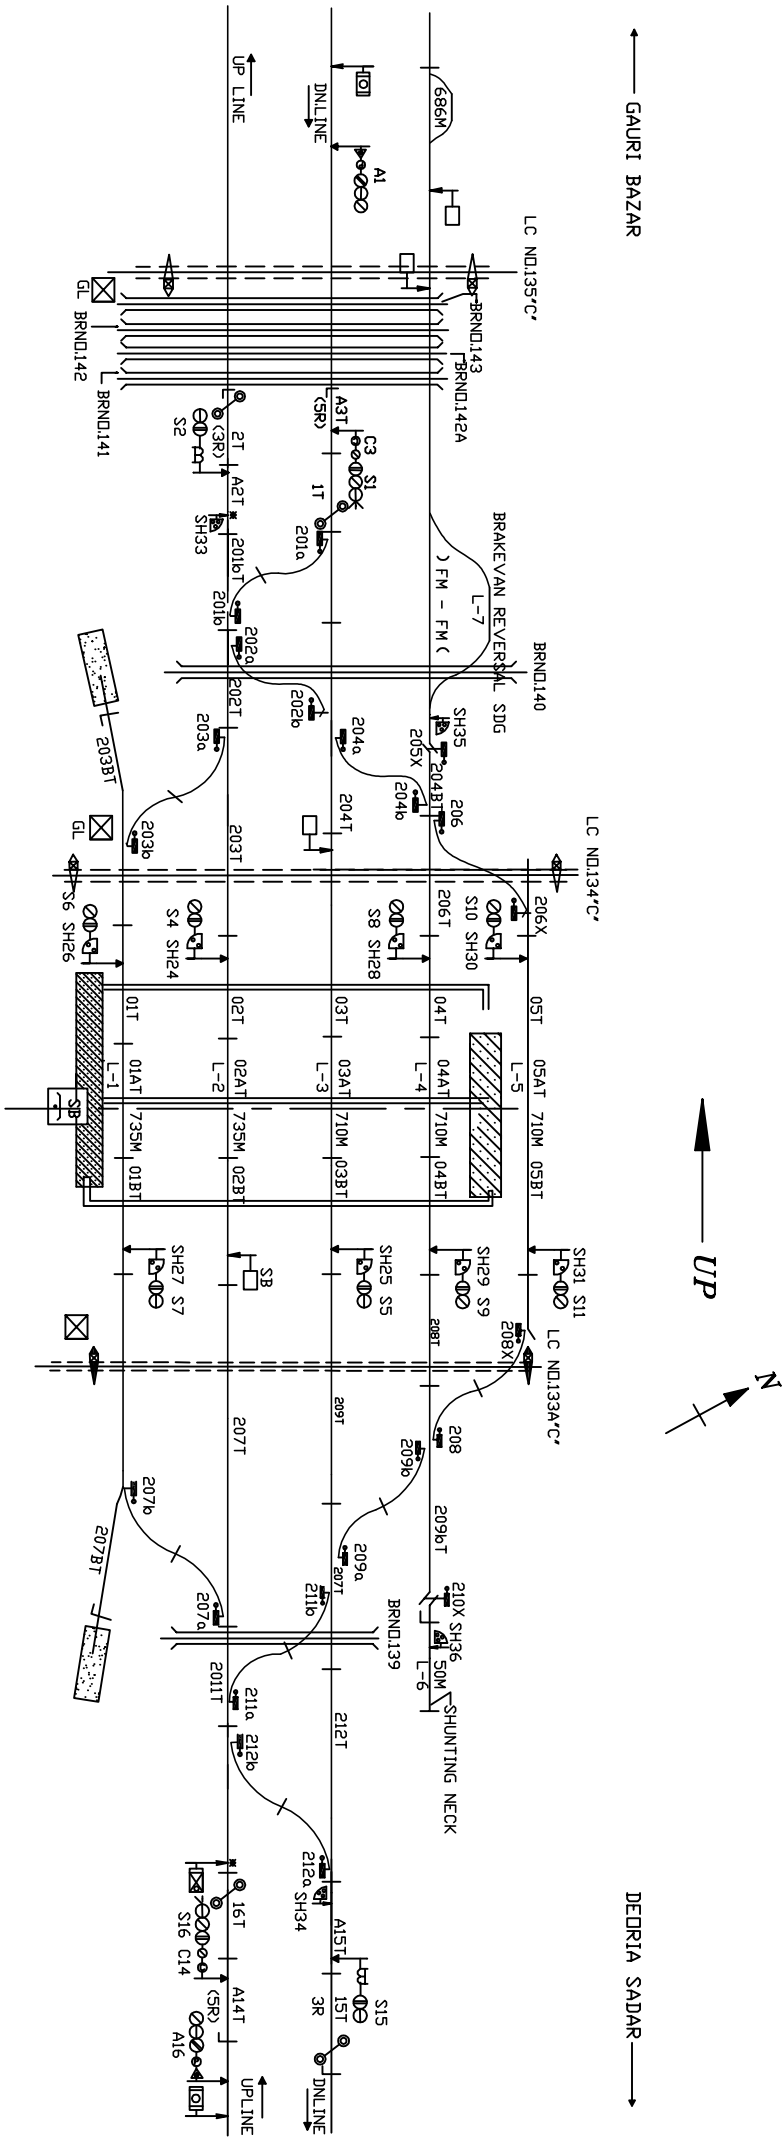

- NOTE-
1. GAUGE - B.G.
  2. CLASS - B
  3. STANDARD OF INTERLOCKING - III
  4. BLOCK WORKING -
    - i. LOCK AND BLOCK INSTT. WITH A/C SYSTEM DN SECTION BAITALPUR - GAURI BAZAR
    - ii. LOCK AND BLOCK INSTT. WITH A/C SYSTEM DN SECTION BAITALPUR - DEORIA SADAR

NOT TO SCALE BASED ON RD No. S-DJSTE/BSB/2019(RD)/106 ALT-A'

MINIATURE PLAN

BAITALPUR

(BALR)