



NORTH EASTERN RAILWAY

VARANASI DIVISION

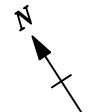

← UP

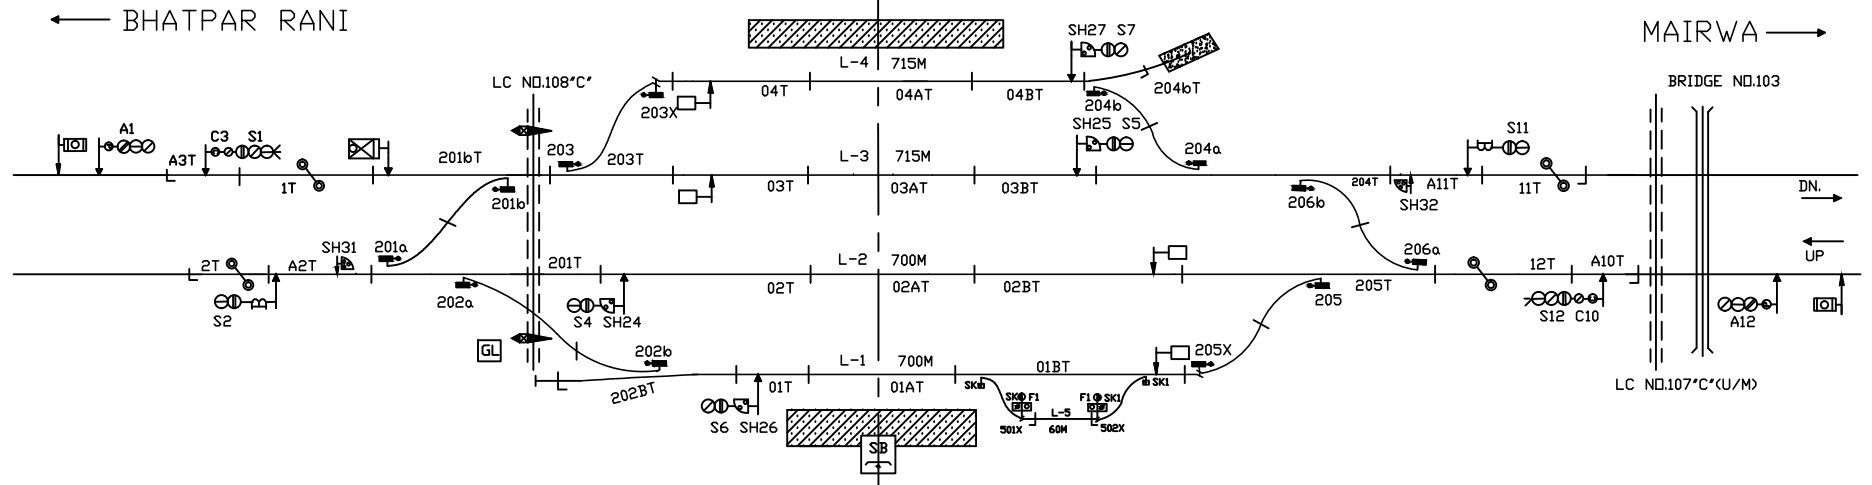

- NOTE-
- 1. GAUGE - B.G.
 - 2. CLASS - B
 - 3. STANDARD OF INTERLOCKING - III
 - 4. BLOCK WORKING -
 - i. LOCK & BLOCK INSTT. WITH A/C ON SECTION BANKATA - MAIRWA
 - ii. LOCK & BLOCK INSTT. WITH A/C ON SECTION BANKATA - BHATPAR RANI

MINIATURE PLAN

BANKATA
(BTK)