

NORTH EASTERN RAILWAY


VARANASI DIVISION



← UP

← DURAUNDA Jn

EKMA →

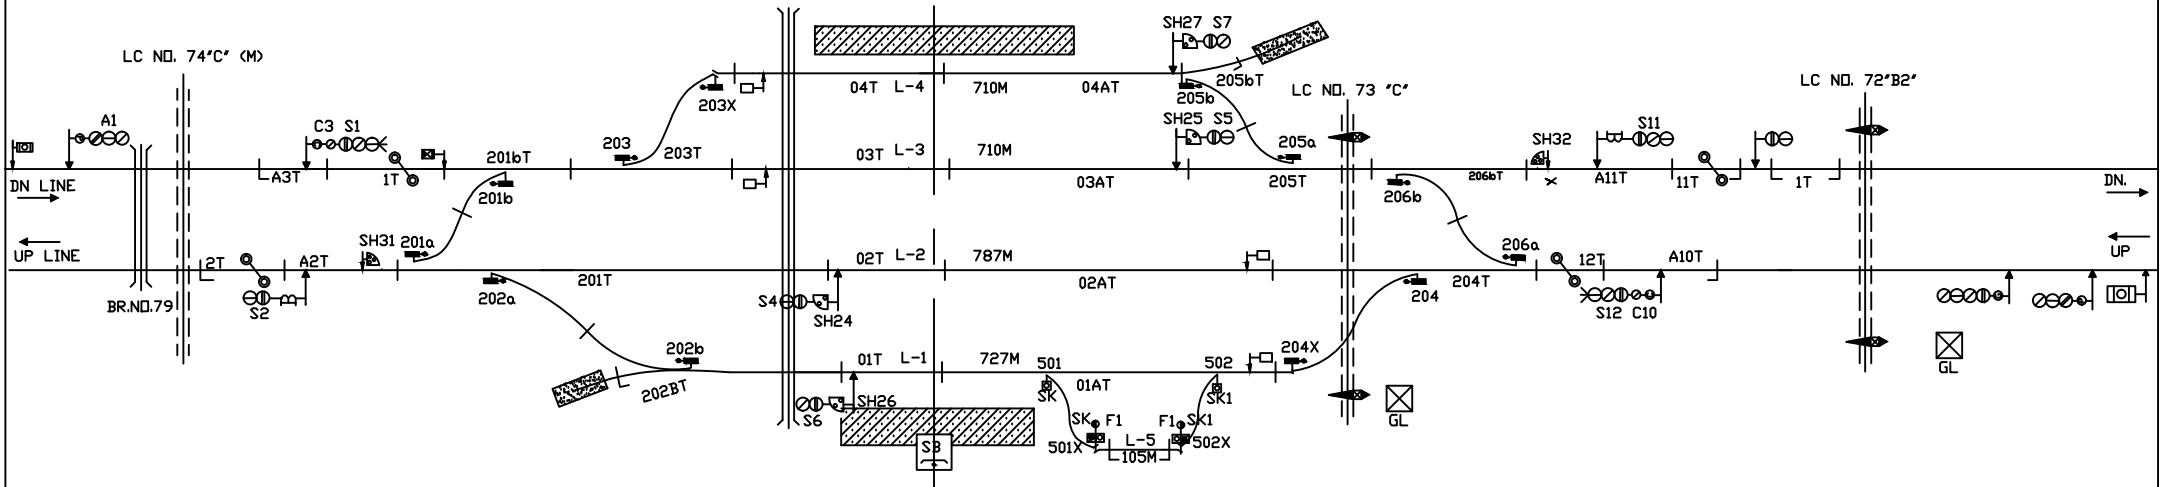

NOTE-

- 1. GAUGE - B.G.
- 2. CLASS - B
- 3. STANDARD OF INTERLOCKING - III
- 4. BLOCK WORKING -
 - i. LOCK & BLOCK INSTT. WITH A/C ON SECTION CHAINWA - EKMA
 - ii. LOCK & BLOCK INSTT. WITH A/C ON SECTION CHAINWA - DURAUNDA Jn

NOT TO SCALE

BASED ON RD No. SR.DSTE/BSB/2017(RD)/39

MINIATURE PLAN

CHAINWA
(CW)