


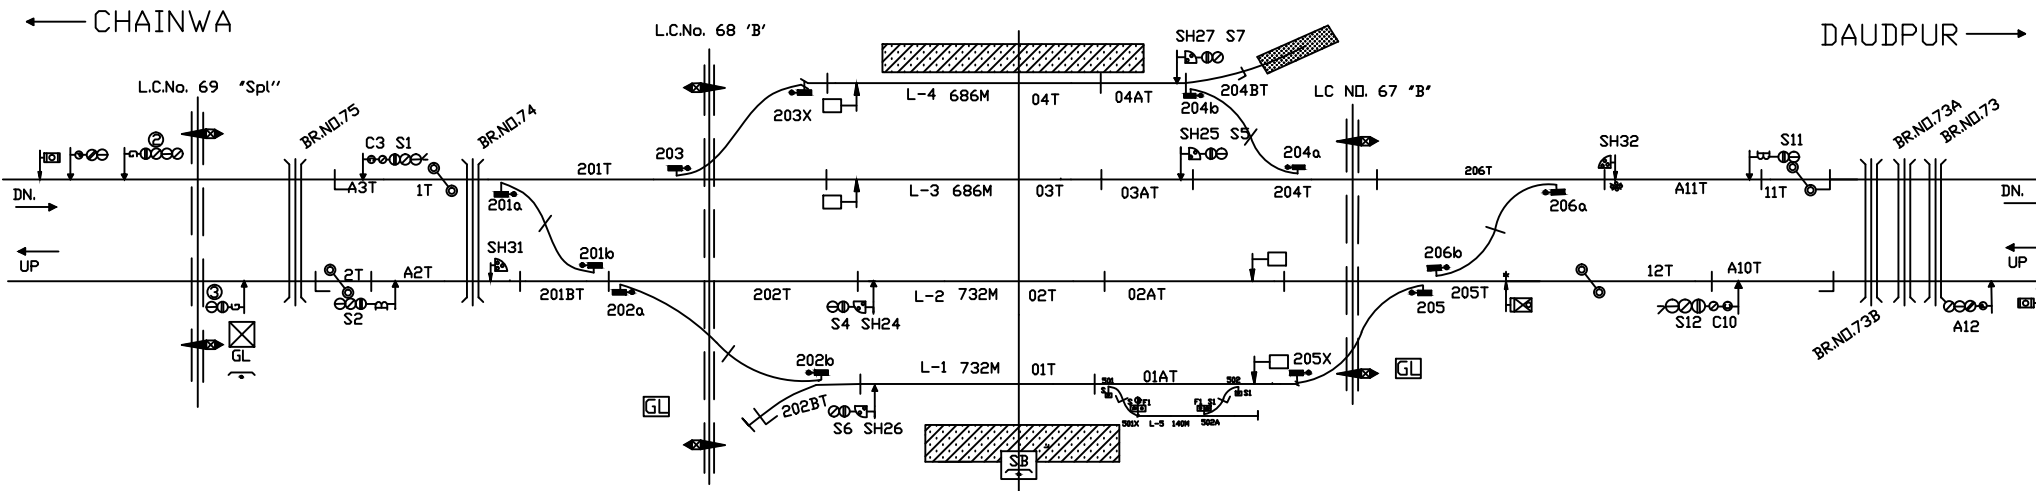

← UP



1. GAUGE - B.G.
2. CLASS - B
3. STANDARD OF INTERLOCKING - III
4. BLOCK WORKING -
 - i. LOCK & BLOCK INSTT.WITH A/C ON SECTION EKMA - DAUDPUR
 - ii. LOCK & BLOCK INSTT.WITH A/C ON SECTION EKMA - CHAINWA

MINIATURE PLAN

EKMA
(EM)