


NORTH EASTERN RAILWAY

VARANASI DIVISION

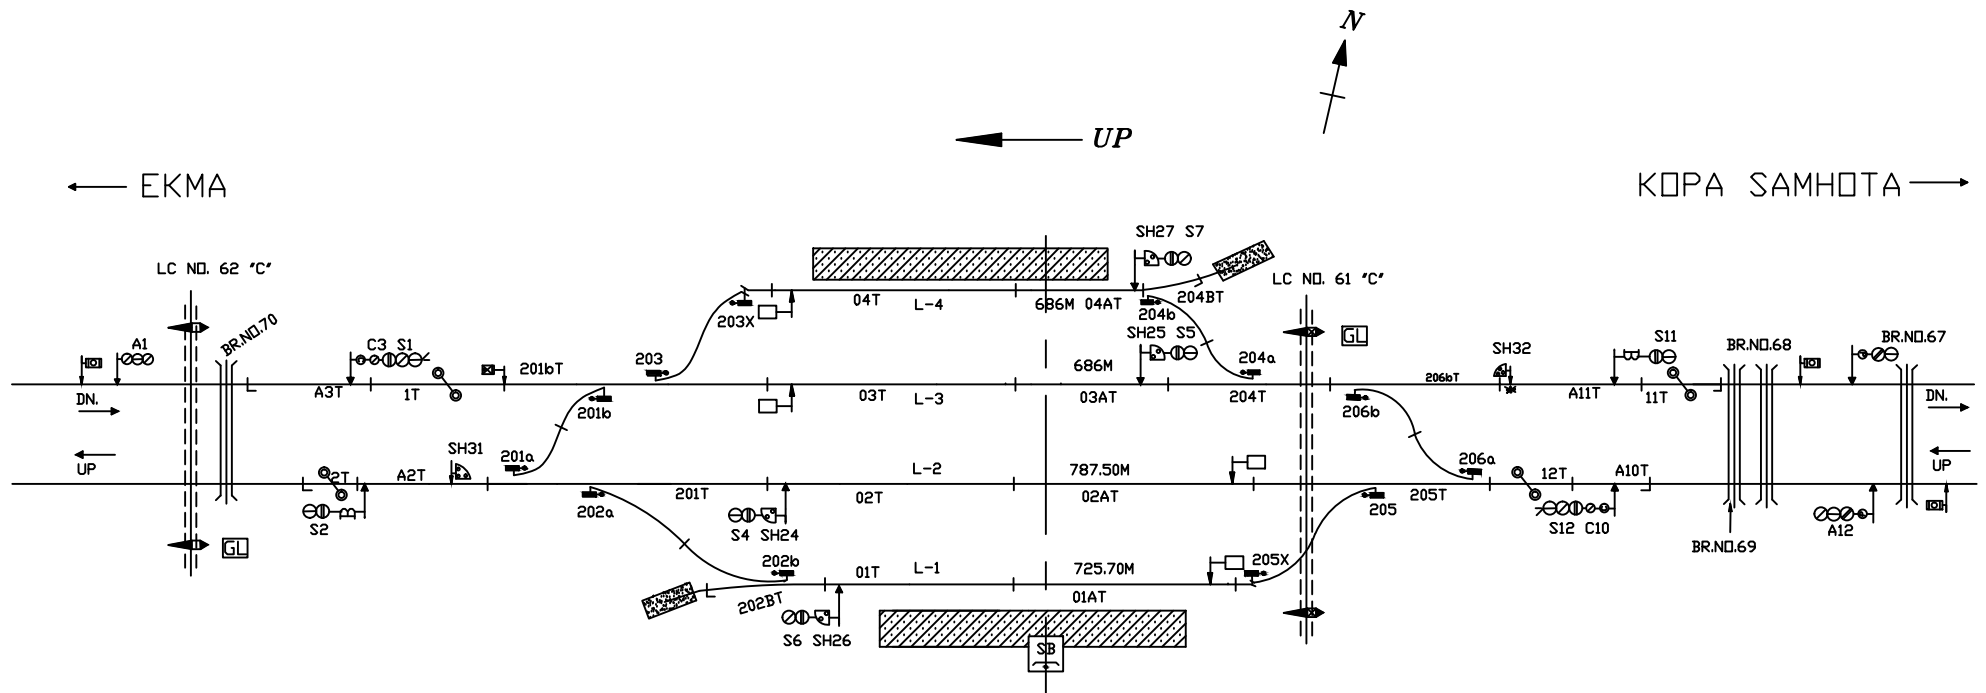

NOTE-

1. GAUGE - B.G.
2. CLASS - B
3. STANDARD OF INTERLOCKING - III
4. BLOCK WORKING -
 - i. LOCK & BLOCK INSTT. WITH A/C ON SECTION DAUDPUR - KOPA SAMHOTA
 - ii. LOCK & BLOCK INSTT. WITH A/C ON SECTION DAUDPUR - EKMA

MINIATURE PLAN

DAUDPUR
(DDP)

NOT TO SCALE

BASED ON RD No. Sr.DSTE/BSB/2018(RD)/79 ALT-NILL