


NORTH EASTERN RAILWAY

VARANASI DIVISION

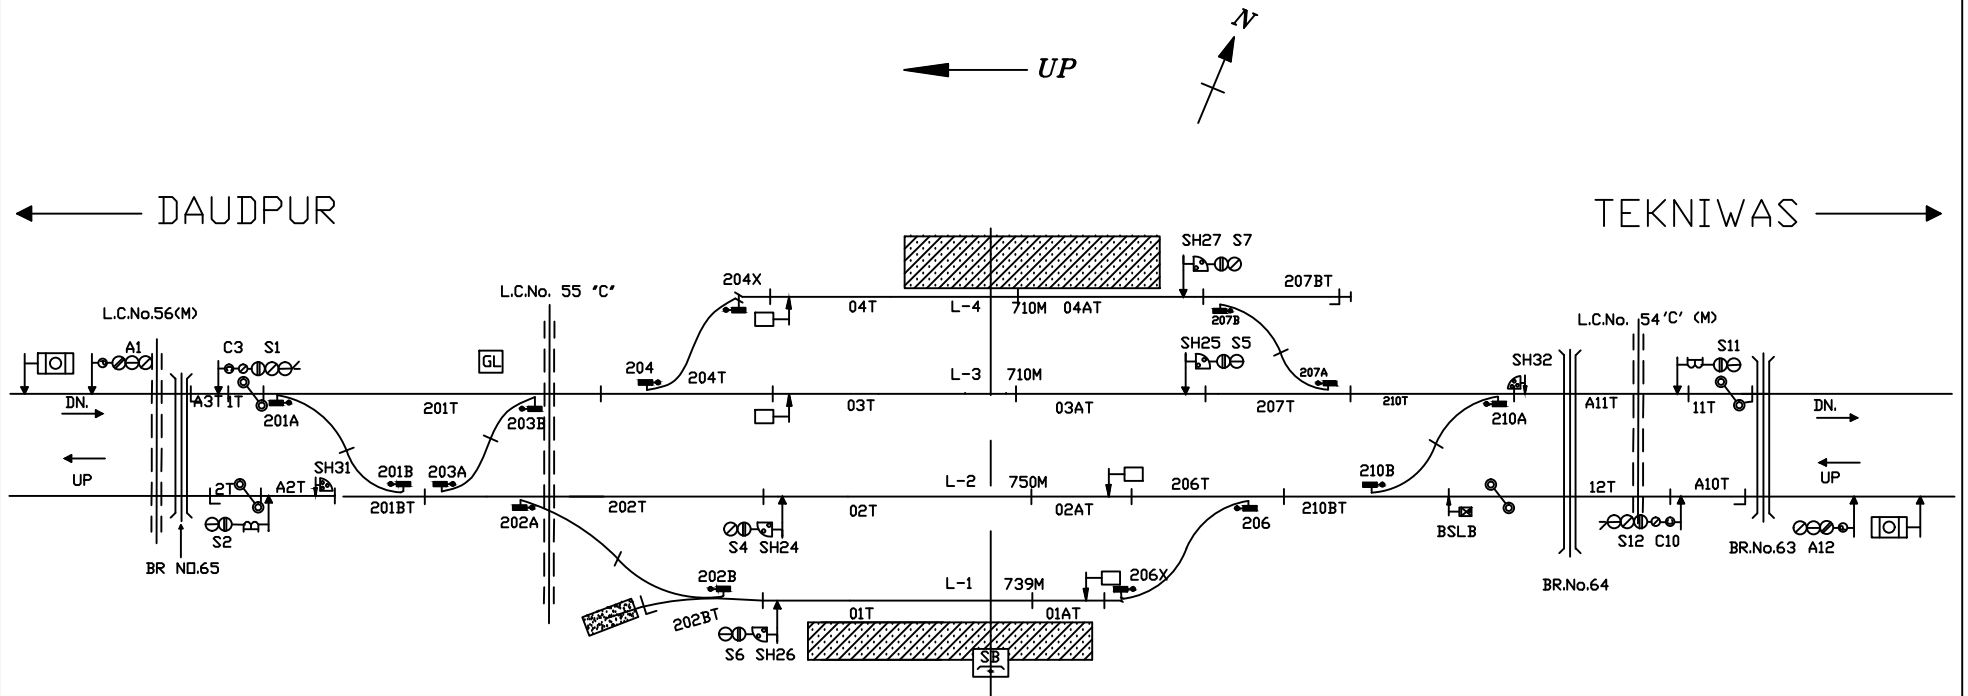

NOTE-

1. GAUGE - B.G.
2. CLASS - B
3. STANDARD OF INTERLOCKING - III
4. BLOCK WORKING -
 - i. LOCK & BLOCK INSTT. WITH A/C ON SECTION KOPA SAMHOTA - TEKNIWAS
 - ii LOCK & BLOCK INSTT. WITH A/C ON SECTION KOPA SAMHOTA - DAUDPUR

NOT TO SCALE

BASED ON RD No.Sr.DSTE/BSB/2018(RD)/78 ALT-A

MINIATURE PLAN

KOPA SAMHOTA
(KPS)