



BAKULHA

← UP

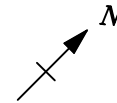

← SUREMANPUR

GAUTAMSTHAN →

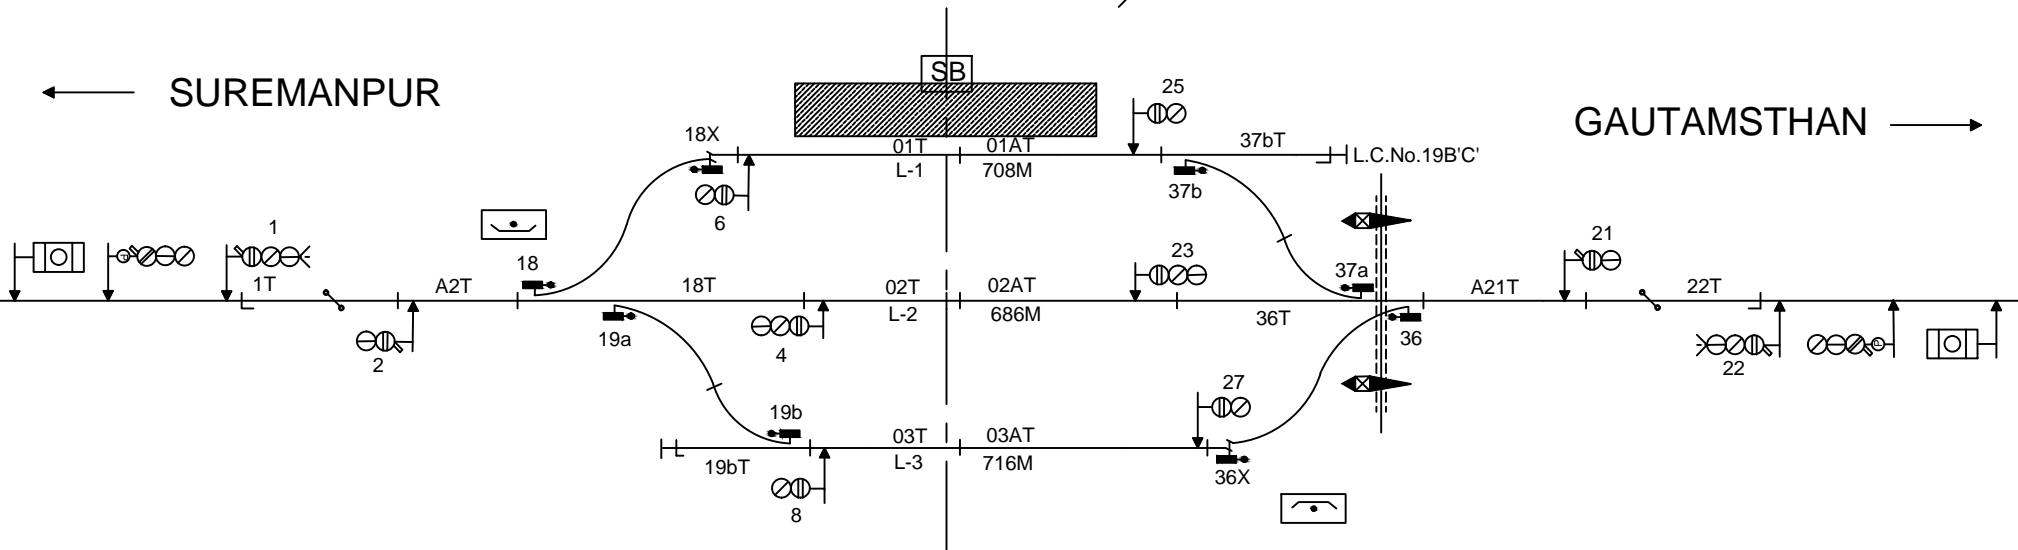

NOTE-

1. GAUGE - B.G.
2. CLASS - B
3. STANDARD OF INTERLOCKING - III
4. BLOCK WORKING -
 - i. UFSBI WITH AXLE COUNTER ON SECTION BAKULHA - GAUTAMSTHAN.
 - ii UFSBI WITH AXLE COUNTER ON SECTION BAKULHA - SUREMANPUR

NOT TO SCALE BASED ON RD No. SR.DSTE/BSB/2018/76 ALT-'A'

MINIATURE PLAN

BAKULHA

(BKLA)