


SUREMANPUR

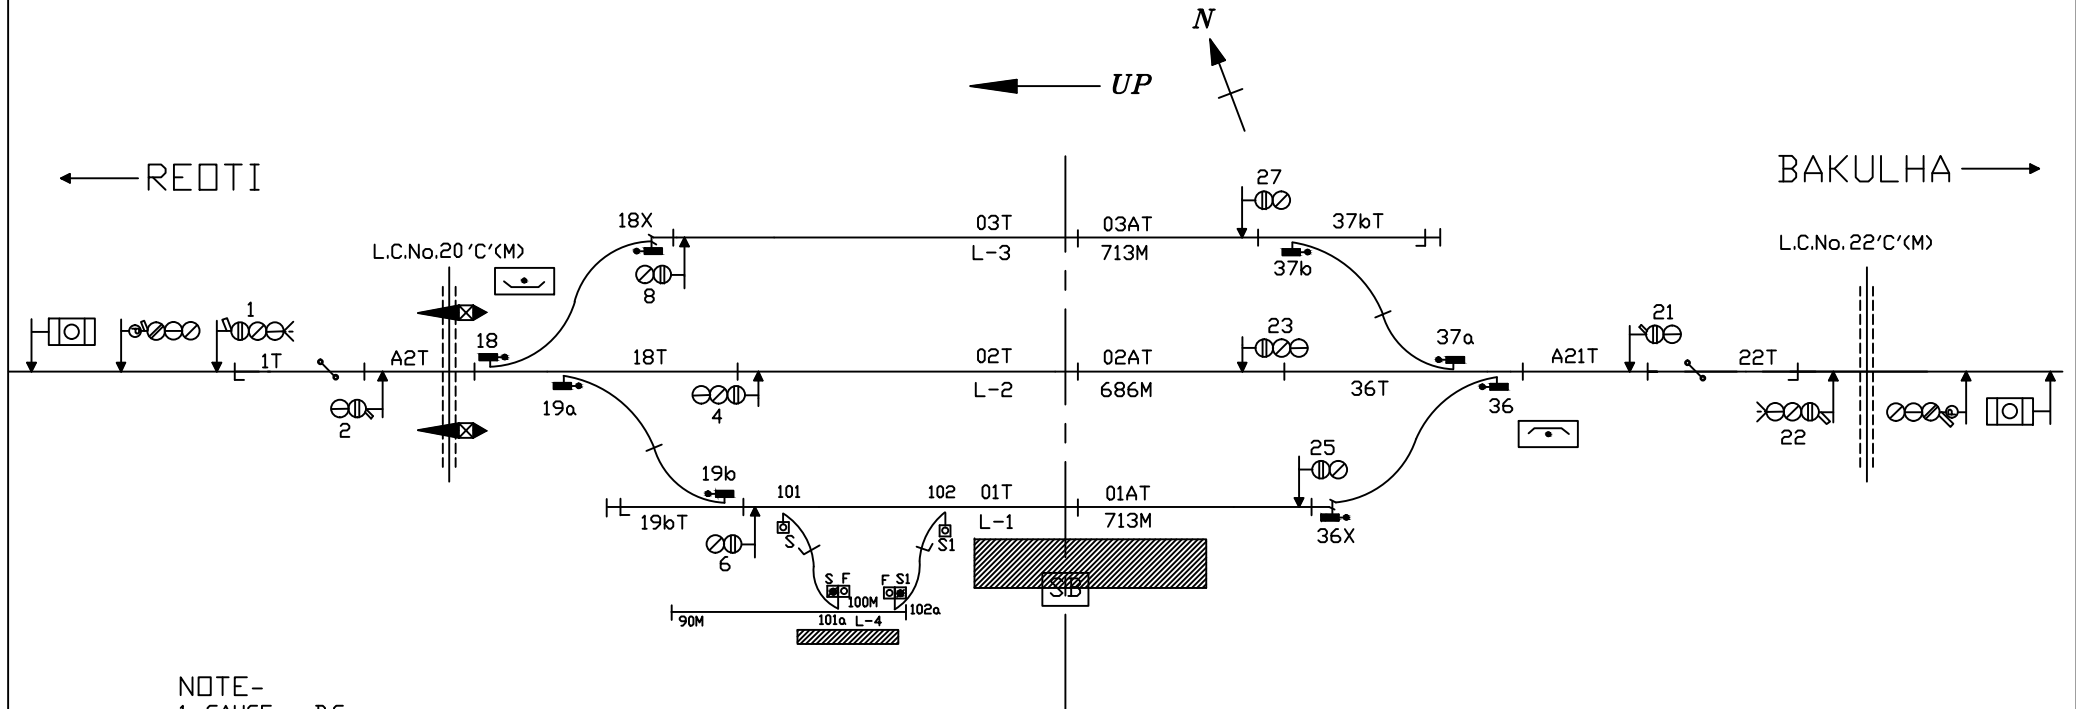

NOTE-

1. GAUGE - B.G.
2. CLASS - B
3. STANDARD OF INTERLOCKING - III
4. BLOCK WORKING -
 - i. UFSBI WITH AXLE COUNTER ON SECTION SUREMANPUR - BAKULHA.
 - ii UFSBI WITH AXLE COUNTER ON SECTION SUREMANPUR - REDTI.

NOT TO SCALE

BASED ON R.D.No. SrDSTE/BSB/2018(RD)/75 ALT-'A'

MINIATURE PLAN

SUREMANPUR
(SIP)