


NORTH EASTERN RAILWAY

VARANASI DIVISION

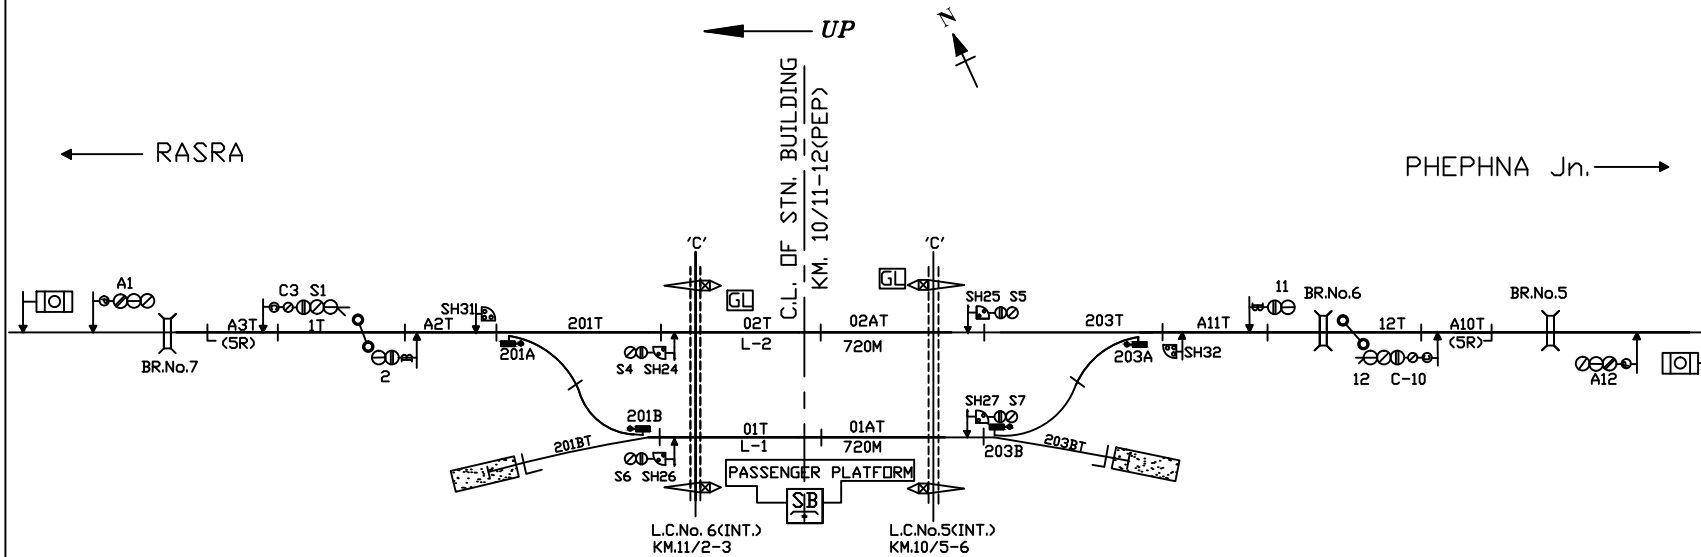

NOT TO SCALE

BASED ON RD No. Sr.DSTE/BSB/2017(RD)/35 ALT-C

MINIATURE PLAN

CHILKAHAR
(CHR)