


NORTH EASTERN RAILWAY

VARANASI DIVISION

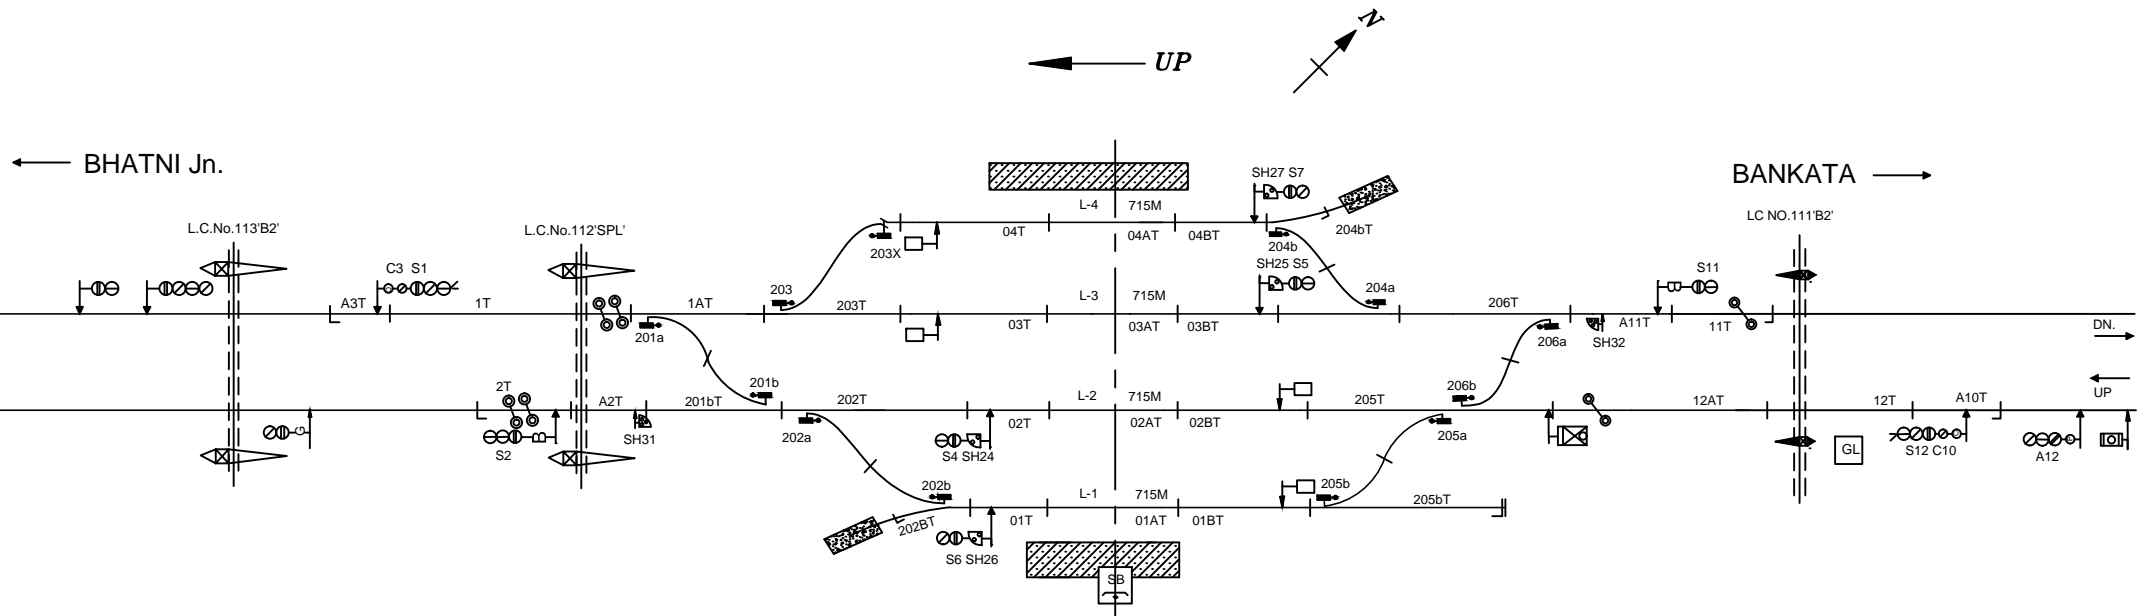

NOTE-

- 1. GAUGE - B.G.
- 2. CLASS - B
- 3. STANDARD OF INTERLOCKING - III
- 4. BLOCK WORKING -
 - i. LOCK & BLOCK INSTT. WITH A/C ON SECTION BHATPAR RANI - BANKATA
 - ii. IBS PROVIDED BETWEEN BHATPAR RANI - BHATNI Jn. WITH LOCK AND BLOCK INSTT. ON BOTH SIDES

NOT TO SCALE BASED ON RD No. SR.DSTE/BSB/2016(RD)/16 ALT-B

MINIATURE PLAN

BHATPAR RANI
(BHTR)