


NORTH EASTERN RAILWAY

VARANASI DIVISION

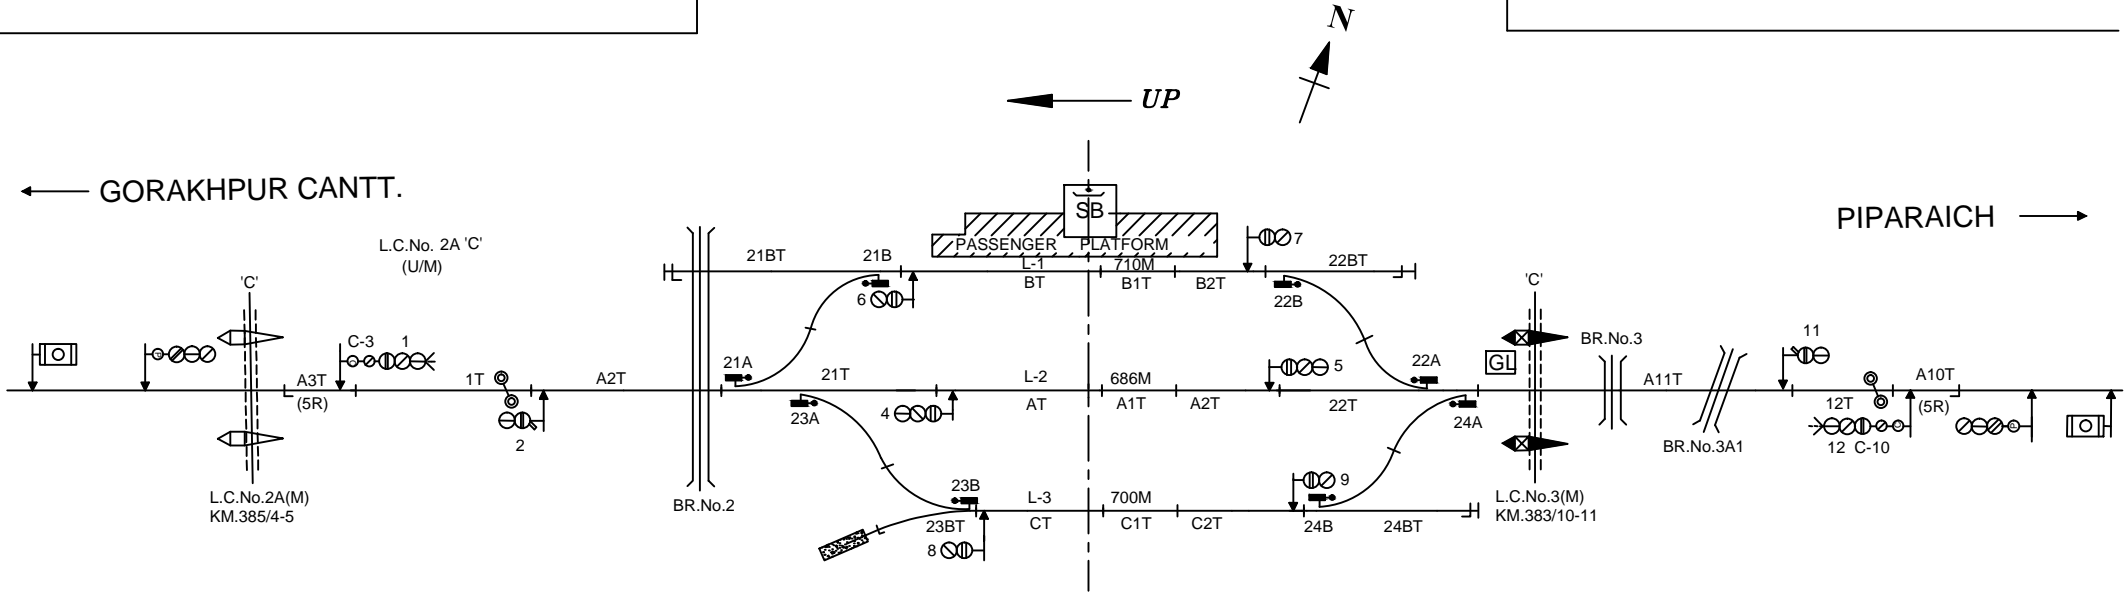

← GORAKHPUR CANTT.

PIPARAICH →

**NOTE-**

1. GAUGE - B.G.
2. CLASS - B
3. STANDARD OF INTERLOCKING - III
4. BLOCK WORKING -
  - i. DIADO TOKENLESS BLOCK INSTT. ON SECTION UNAULA - PIPARAICH.
  - ii. DIADO TOKENLESS BLOCK INSTT. ON SECTION UNAULA - GORAKHPUR CANTT.

NOT TO SCALE      BASED ON RD No. Sr.DSTE/BSB/2016(RD)/6 ALT-B

MINIATURE PLAN

**UNAULA**  
(UNLA)