


NORTH EASTERN RAILWAY

VARANASI DIVISION

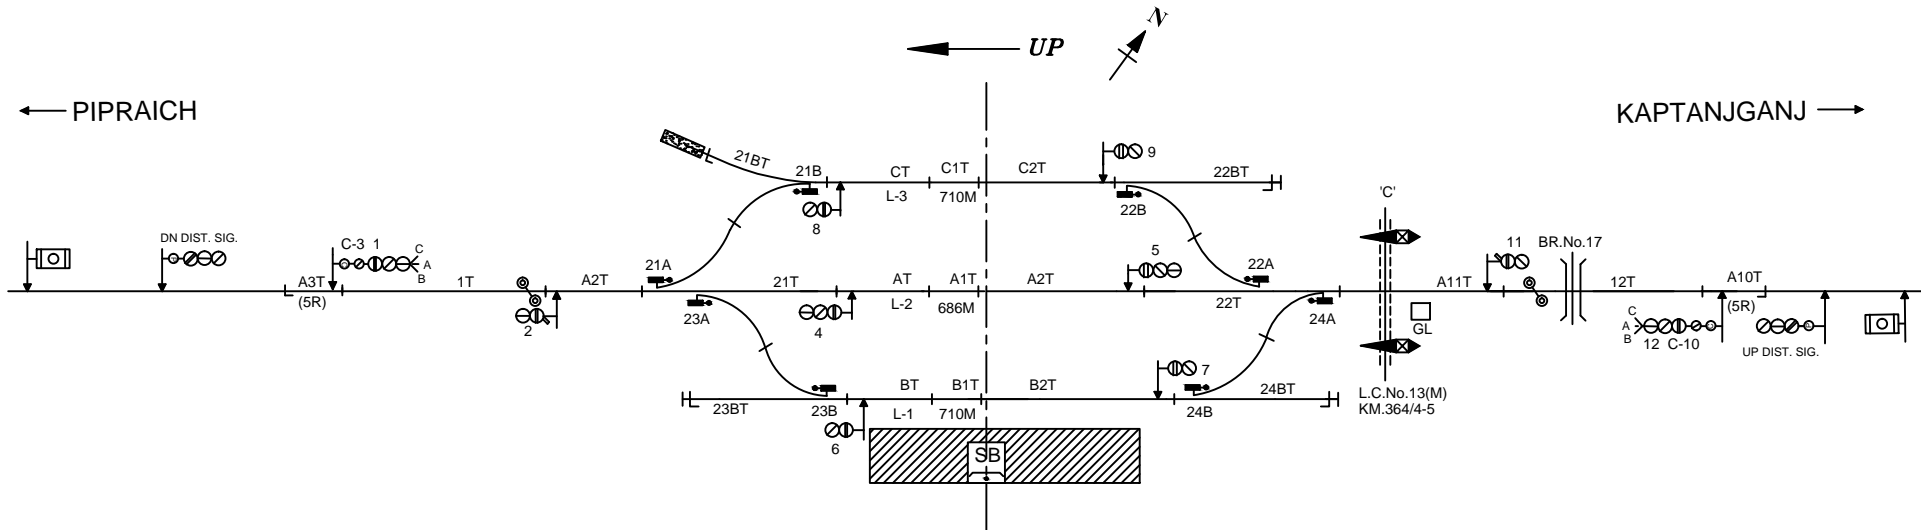

NOTE-

- 1. GAUGE - B.G.
- 2. CLASS - B

3. STANDARD OF INTERLOCKING - III

4. BLOCK WORKING -

- i. DIADO TOKENLESS BLOCK INSTT. ON SECTION BODARWAR - KAPTANJGANJ.
- ii. DIADO TOKENLESS BLOCK INSTT. ON SECTION BODARWAR - PIPRAICH.

NOT TO SCALE

BASED ON RD No. Sr.DSTE/BSB/2017(RD)/27 ALT-B

MINIATURE PLAN

BODARWAR

(BBW)