


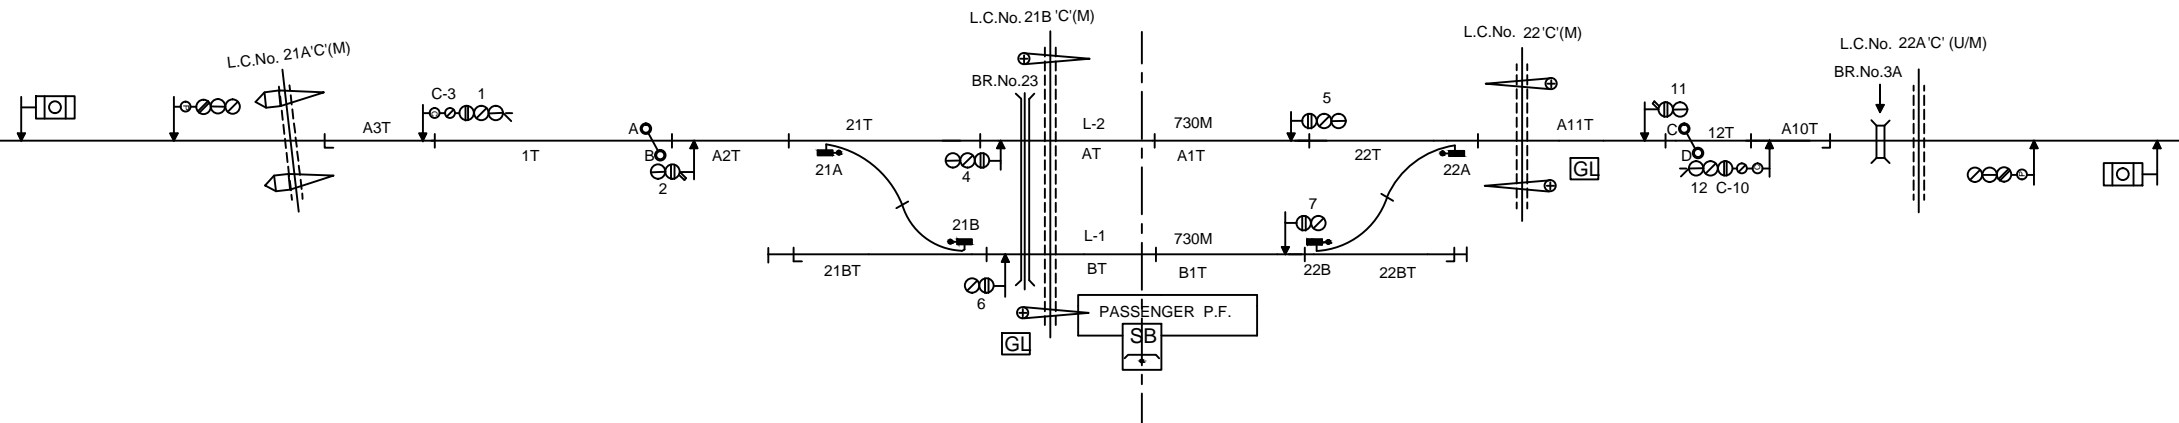

← UP

← KAPTANGANJ JN.

SISWABAZAR →



NOTE-

1. GAUGE - B.G.
2. CLASS - B
3. STANDARD OF INTERLOCKING - III
4. BLOCK WORKING -
 - i. DIADO TOKENLESS BLOCK INSTT. ON SECTION GHUGHALI - SISWA BAZAR.
 - ii. DIADO TOKENLESS BLOCK INSTT. WITH A/C ON SECTION GHUGHALI - KAPTAN GANJ.

NOT TO SCALE BASED ON RD No. Sr.DSTE/BSB/2017(RD)/28 ALT-C

MINIATURE PLAN

GHUGHALI
(GH)