

NORTH EASTERN RAILWAY


VARANASI DIVISION



← UP

← GHUGHLI

→ KHADDA

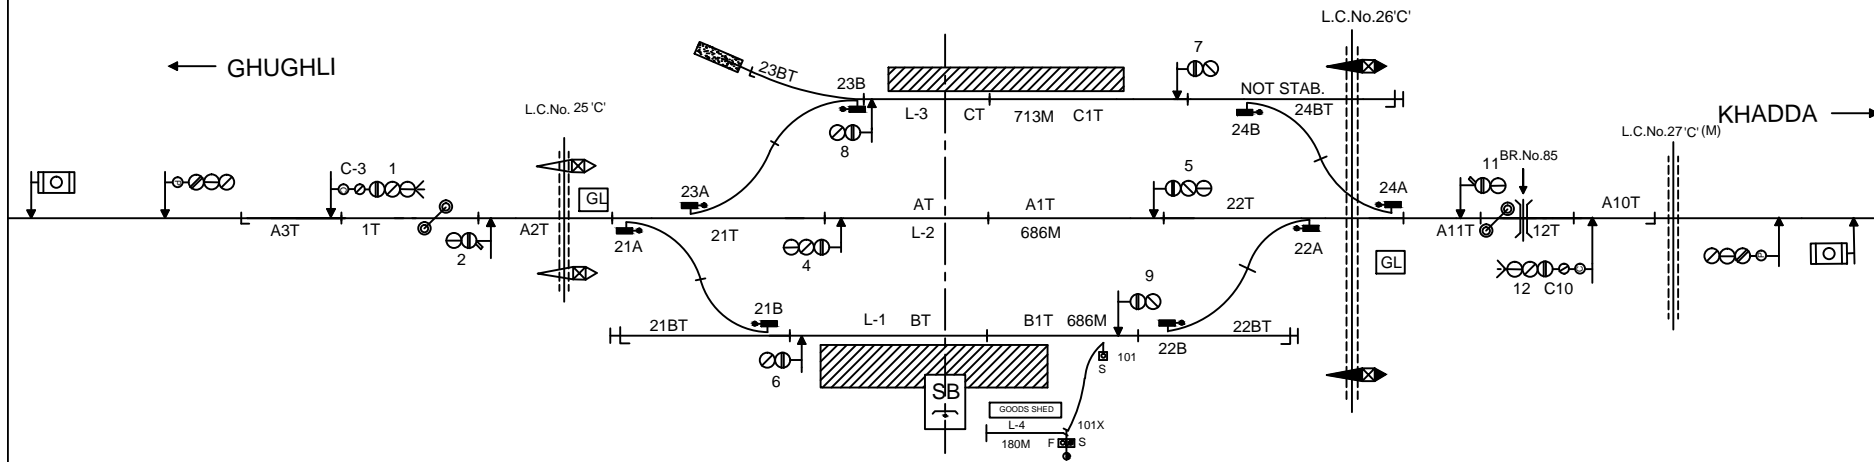

NOTE-

- 1. GAUGE - B.G.
- 2. CLASS - B
- 3. STANDARD OF INTERLOCKING - III
- 4. BLOCK WORKING -
  - i. DIADO TOKENLESS BLOCK INSTT. ON SECTION SISWA BAZAR - KADDA.
  - ii DIADO TOKENLESS BLOCK INSTT. ON SECTION SISWA BAZAR - GHUGHALI.

NOT TO SCALE      BASED ON RD No. SR.DSTE/BSB/2018(RD)/70 ALT-B

MINIATURE PLAN

SISWA BAZAR  
(SBZ)