

NORTH EASTERN RAILWAY


VARANASI DIVISION



← UP

← SISWABAZAR

PANIAHWA →

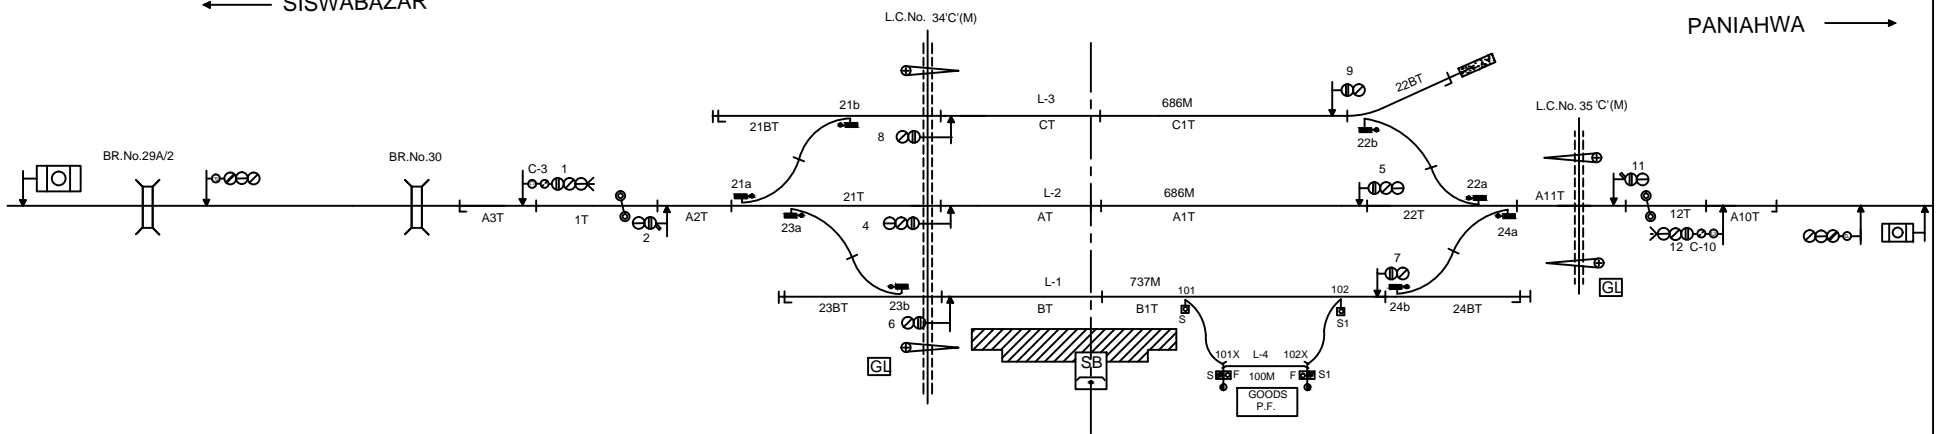

NOTE-

- 1. GAUGE - B.G.
- 2. CLASS - B
- 3. STANDARD OF INTERLOCKING - III
- 4. BLOCK WORKING -
 - i. DIADO TOKENLESS BLOCK INSTT. ON SECTION KHADDA - PANIYHAWA.
 - ii. DIADO TOKENLESS BLOCK INSTT. ON SECTION KHADDA - SISWA BAZAR.

NOT TO SCALE BASED ON RD No. Sr.DSTE/BSB/2018(RD)/72 ALT-'C'

MINIATURE PLAN

KHADDA
(KZA)