


NORTH EASTERN RAILWAY

VARANASI DIVISION

← KHADDA

← UP

→ VALMIKI NAGAR (ECR)

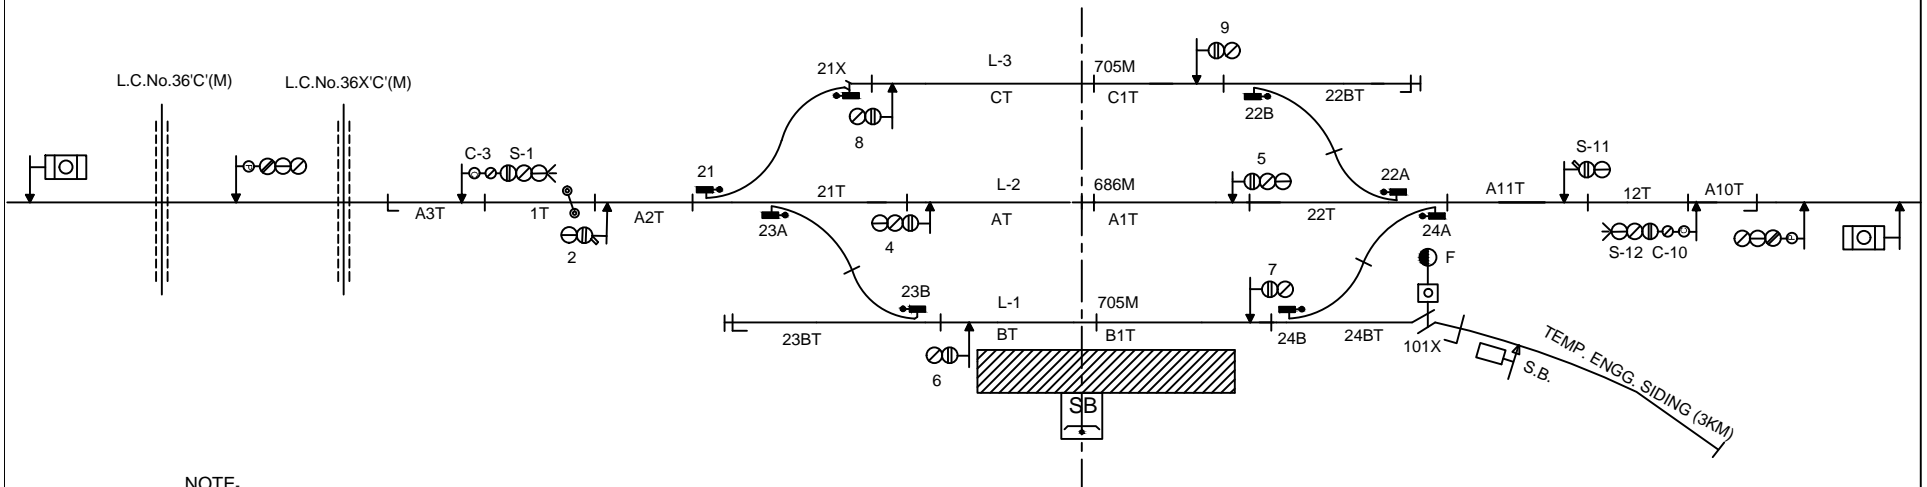

NOTE-

- 1. GAUGE - B.G.
- 2. CLASS - B
- 3. STANDARD OF INTERLOCKING - III
- 4. BLOCK WORKING -
 - i. DIADO TOKENLESS BLOCK INSTT. ON SECTION PANIYHAWA - KHADDA.
 - ii. DIADO TOKENLESS BLOCK INSTT. ON SECTION PANIYHAWAI - VALMIKINAGAR.

MINIATURE PLAN

PANIYAHAWA
(PNYA)